


Map Referred to in The London Borough of Barnet (Brent Cross Cricklewood) Compulsory Purchase Order (No1) 2015

The common seal of THE LONDON BOROUGH OF BARNET was hereunto affixed on the _____ day of 2015 in the presence of:
 Authorised Signatory.....
 Dated.....

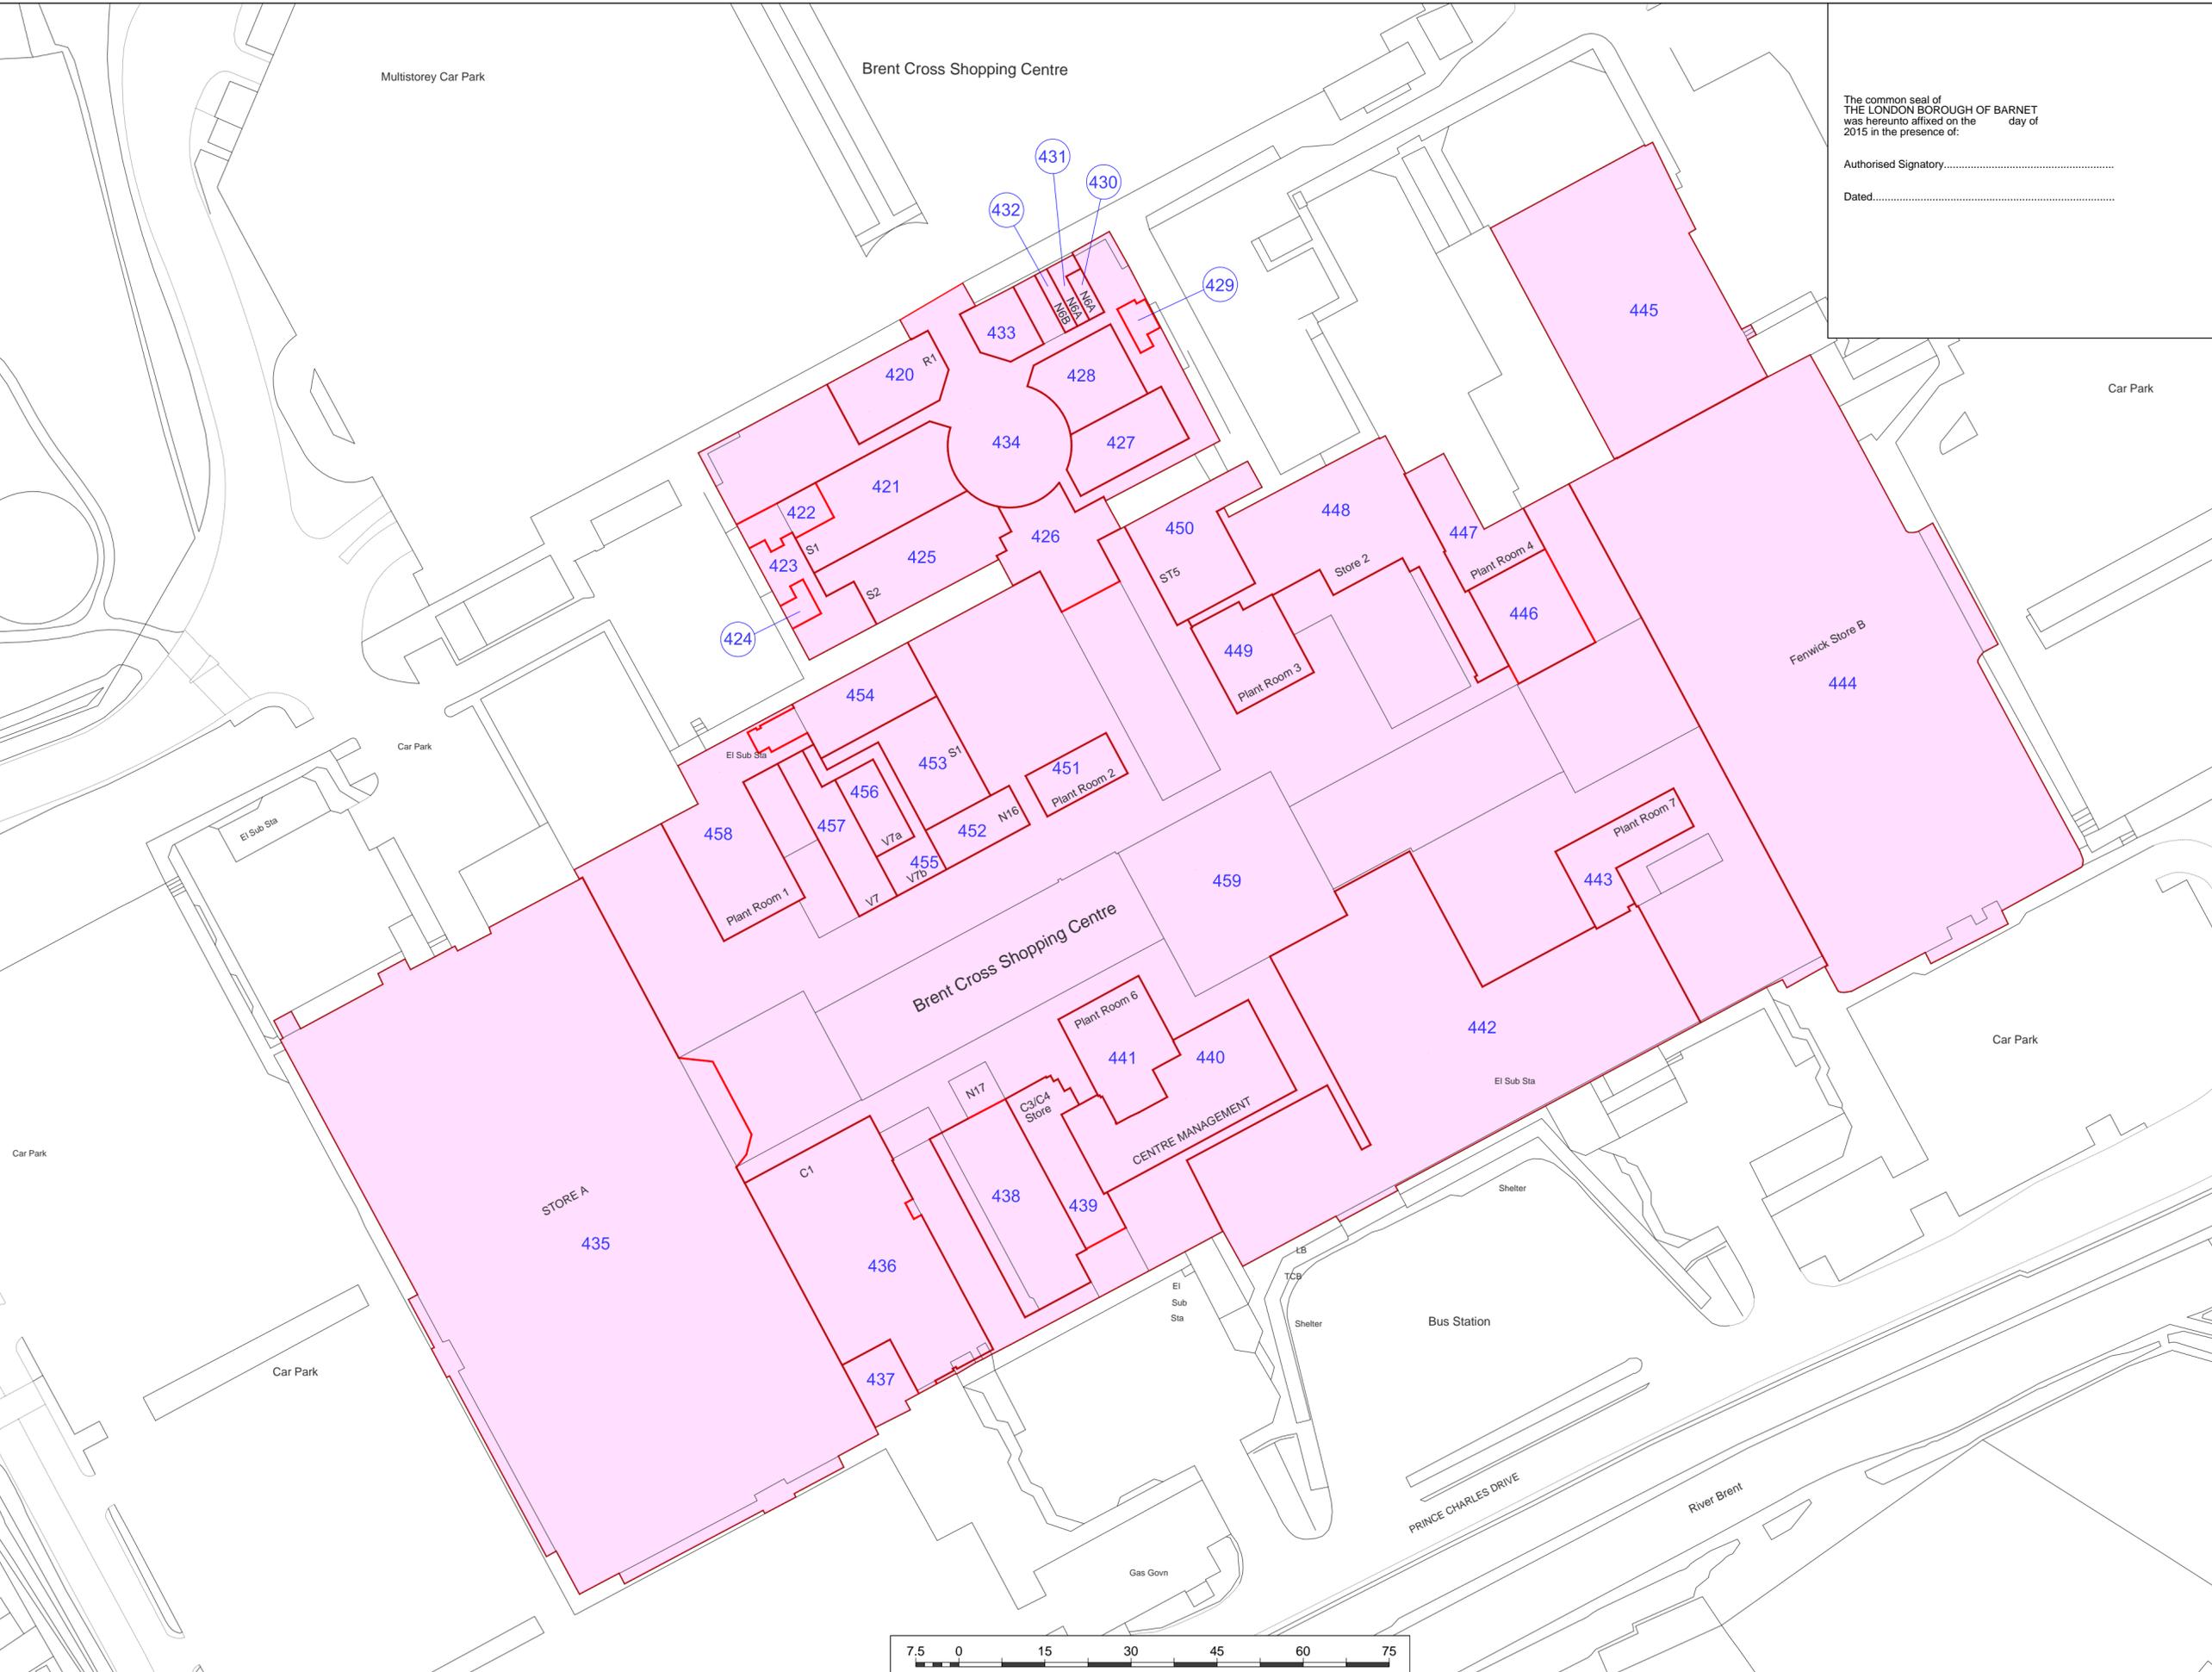


Produced by: TerraQuest Solutions Limited
 Quayside Tower
 252 - 260 Broad Street
 Birmingham
 B1 2HF
 www.terraquest.co.uk
 0121 234 1300

Produced for: The London Borough of Barnet
 Town Hall
 The Burroughs
 London
 NW4 4AX
 www.barnet.gov.uk
 020 8359 2000

Based upon Ordnance Survey © Crown Copyright 2014
 All rights reserved. AIT Spatial Ltd (BXC Project)
 Licence number: 100044821

Notes:

Key plan:
 Land to be acquired

 

Business Unit:	Land Acquisition	Status:	Final
Approved By:	TP	Approved Date:	08/04/2015
Checked By:	MD	Checked Date:	02/04/2015
Drawn By:	PW	Date Drawn:	02/04/2015
Title: Map Referred to in The London Borough of Barnet (Brent Cross Cricklewood) Compulsory Purchase Order (No1) 2015 First Floor Plan Plan 6 of 7			
Date of Issue:	08/04/2015	Project Code:	1166-7666
Scale:	1:750 @A2	Version:	1.0
Document Number:	1166-7666001742		