

- District Park
- Local Park
- Area within 1200m of a District Park
- Ward Groups
- Borough Boundary

-	24-08-2009	XX	XX	XX
Issue	Date	By	Chkd	Appd

ARUP
 13 Fitzroy Street
 London W1T 4BQ
 Tel +44 (0)20 7636 1531 Fax +44 (0)20 7580 3924
 www.arup.com


Client
 London Borough of Barnet

Job Title
 Open Space Audit

Drawing Title
 Figure 5
 Area within 1.2km of a District Park

Scale at A3
 1:47,651
 Discipline
 Civil - Planning

Drawing Status Issued		
Job No 208654	Drawing No 208654-000	Issue 00

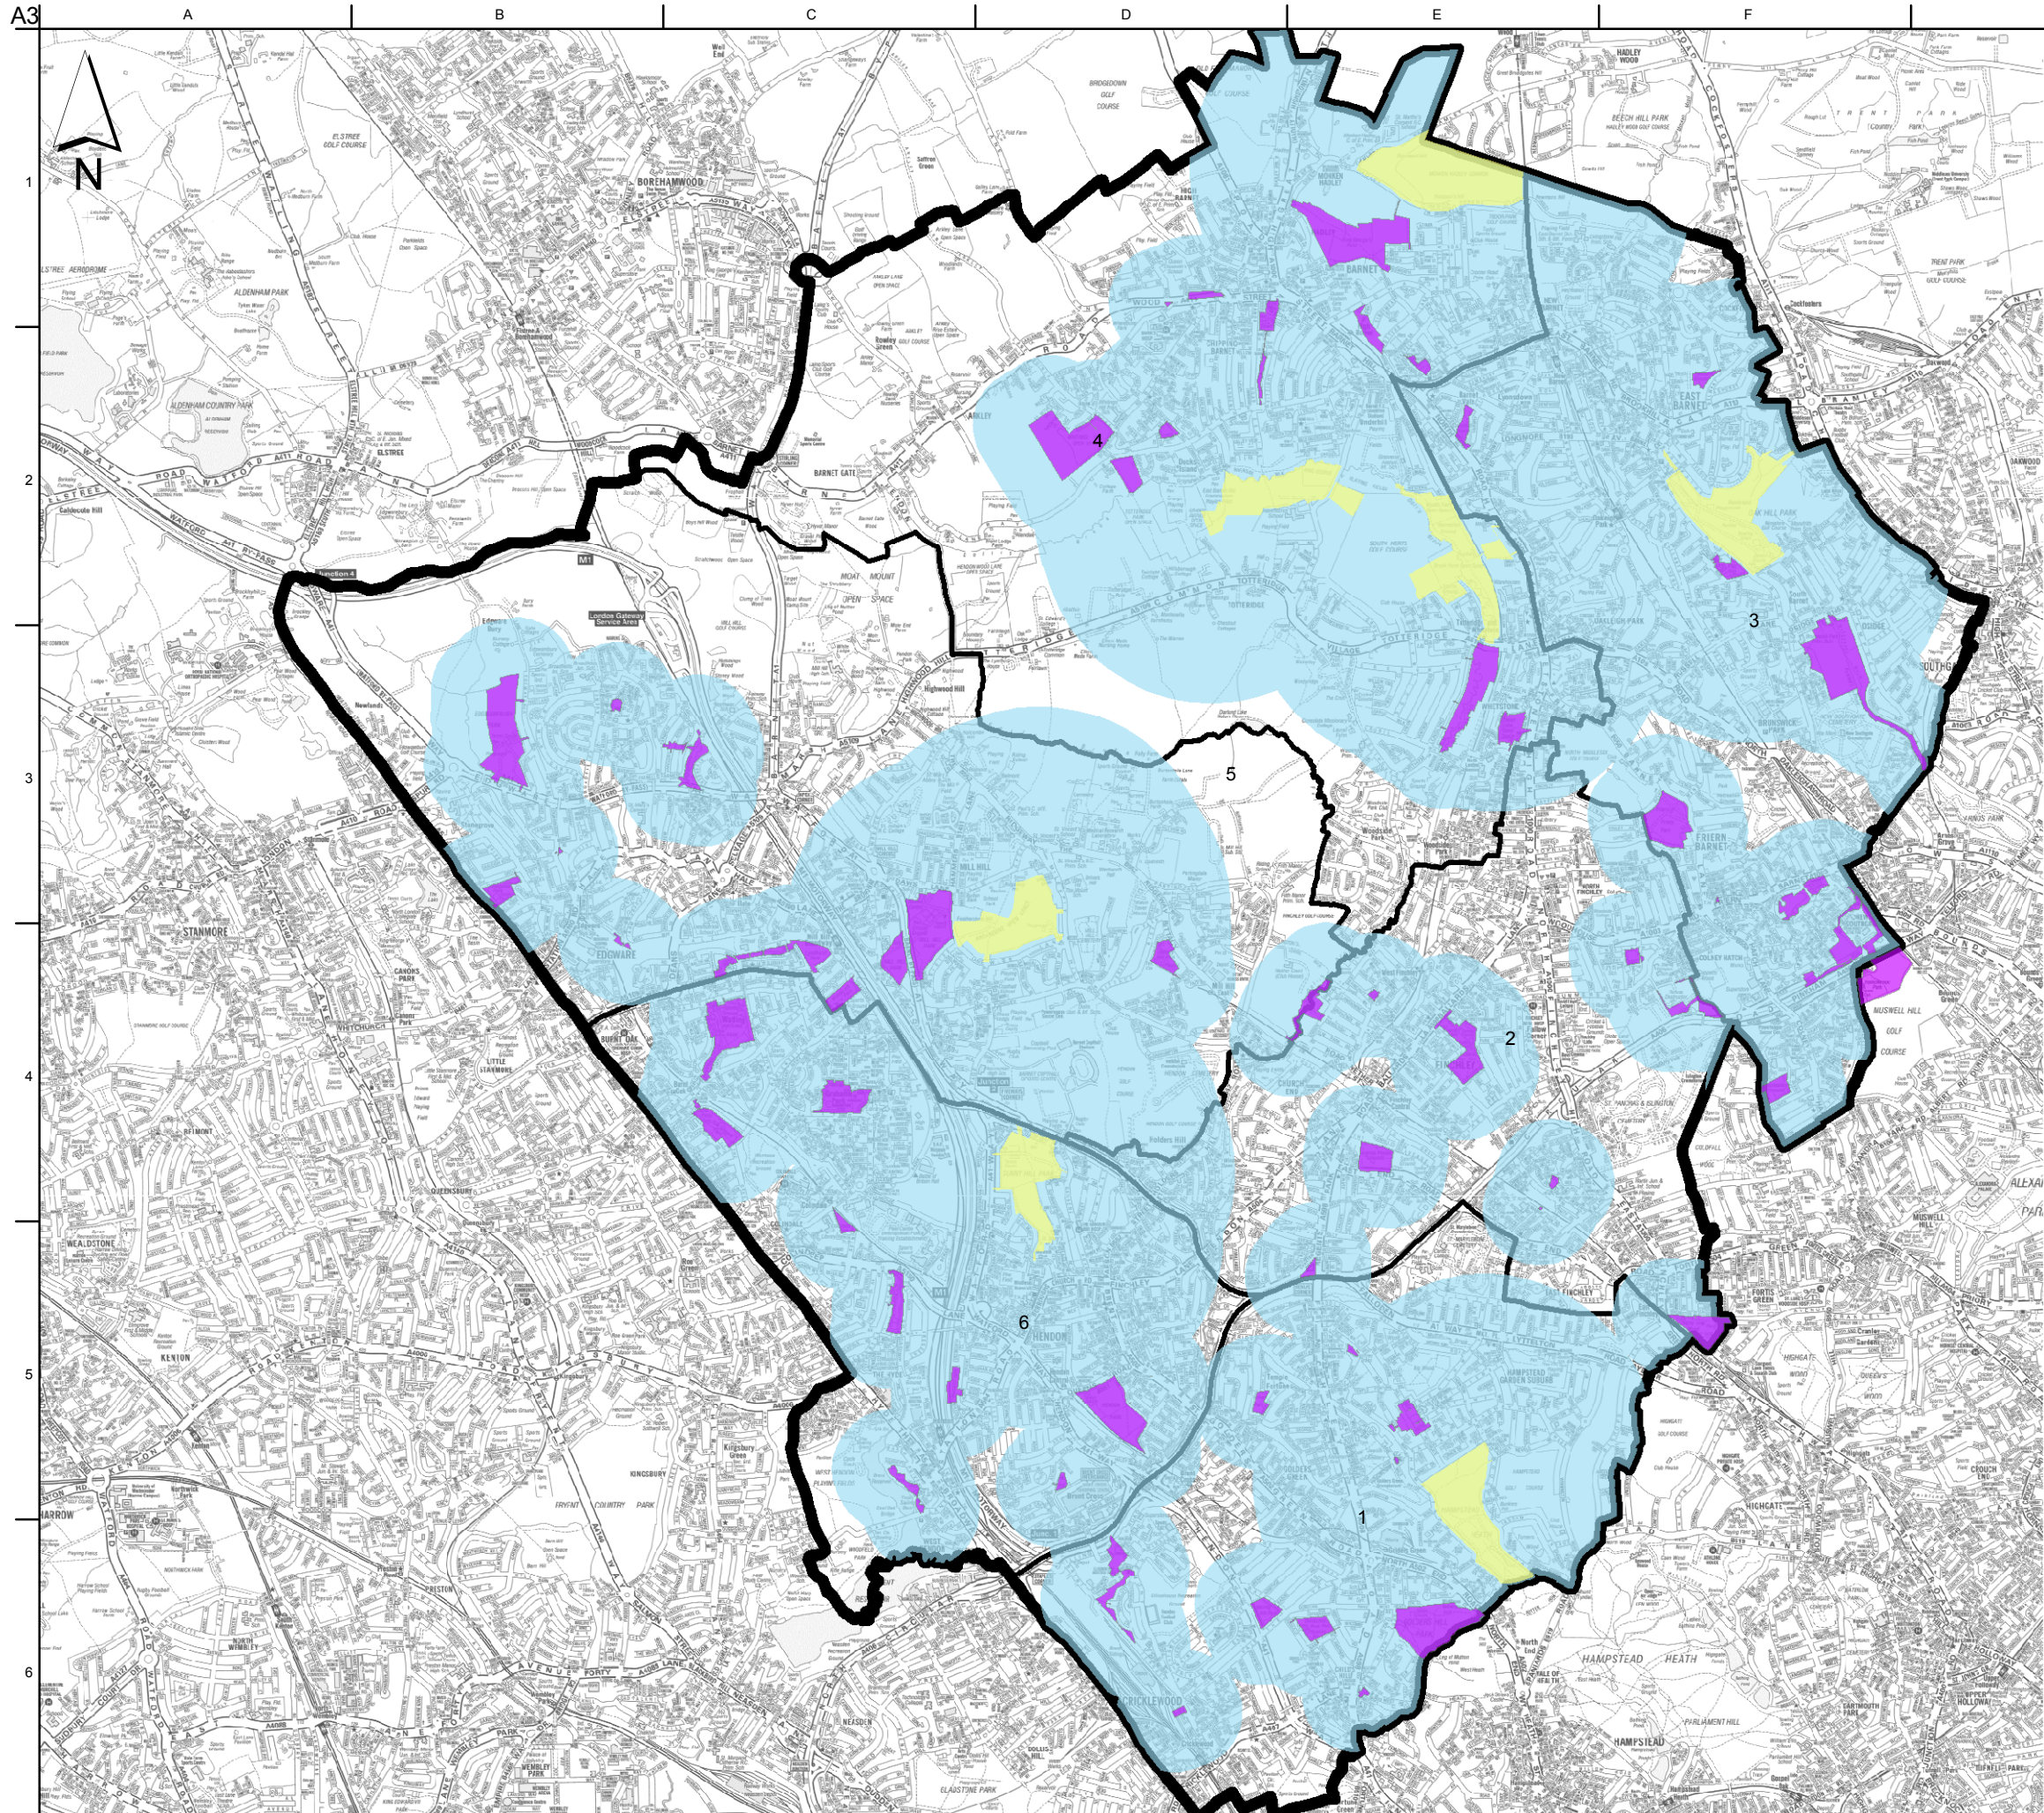

- District Park
- Local Park
- Area within catchment of Local or District Park
- Borough Boundary
- Ward Groups

-	08-09-2009	XX	XX	XX
Issue	Date	By	Chkd	Appd

ARUP

13 Fitzroy Street
 London W1T 4BQ
 Tel +44 (0)20 7636 1531 Fax +44 (0)20 7580 3924
 www.arup.com

Client
 London Borough of Barnet

Job Title
 Open Space Audit


Drawing Title
Figure 6
 District and Local Park Catchment Area

Scale at A3
 1:47,779

Discipline
 Civil - Planning

Drawing Status
 Issued

Job No 208654	Drawing No 208654-000	Issue 00
------------------	--------------------------	-------------

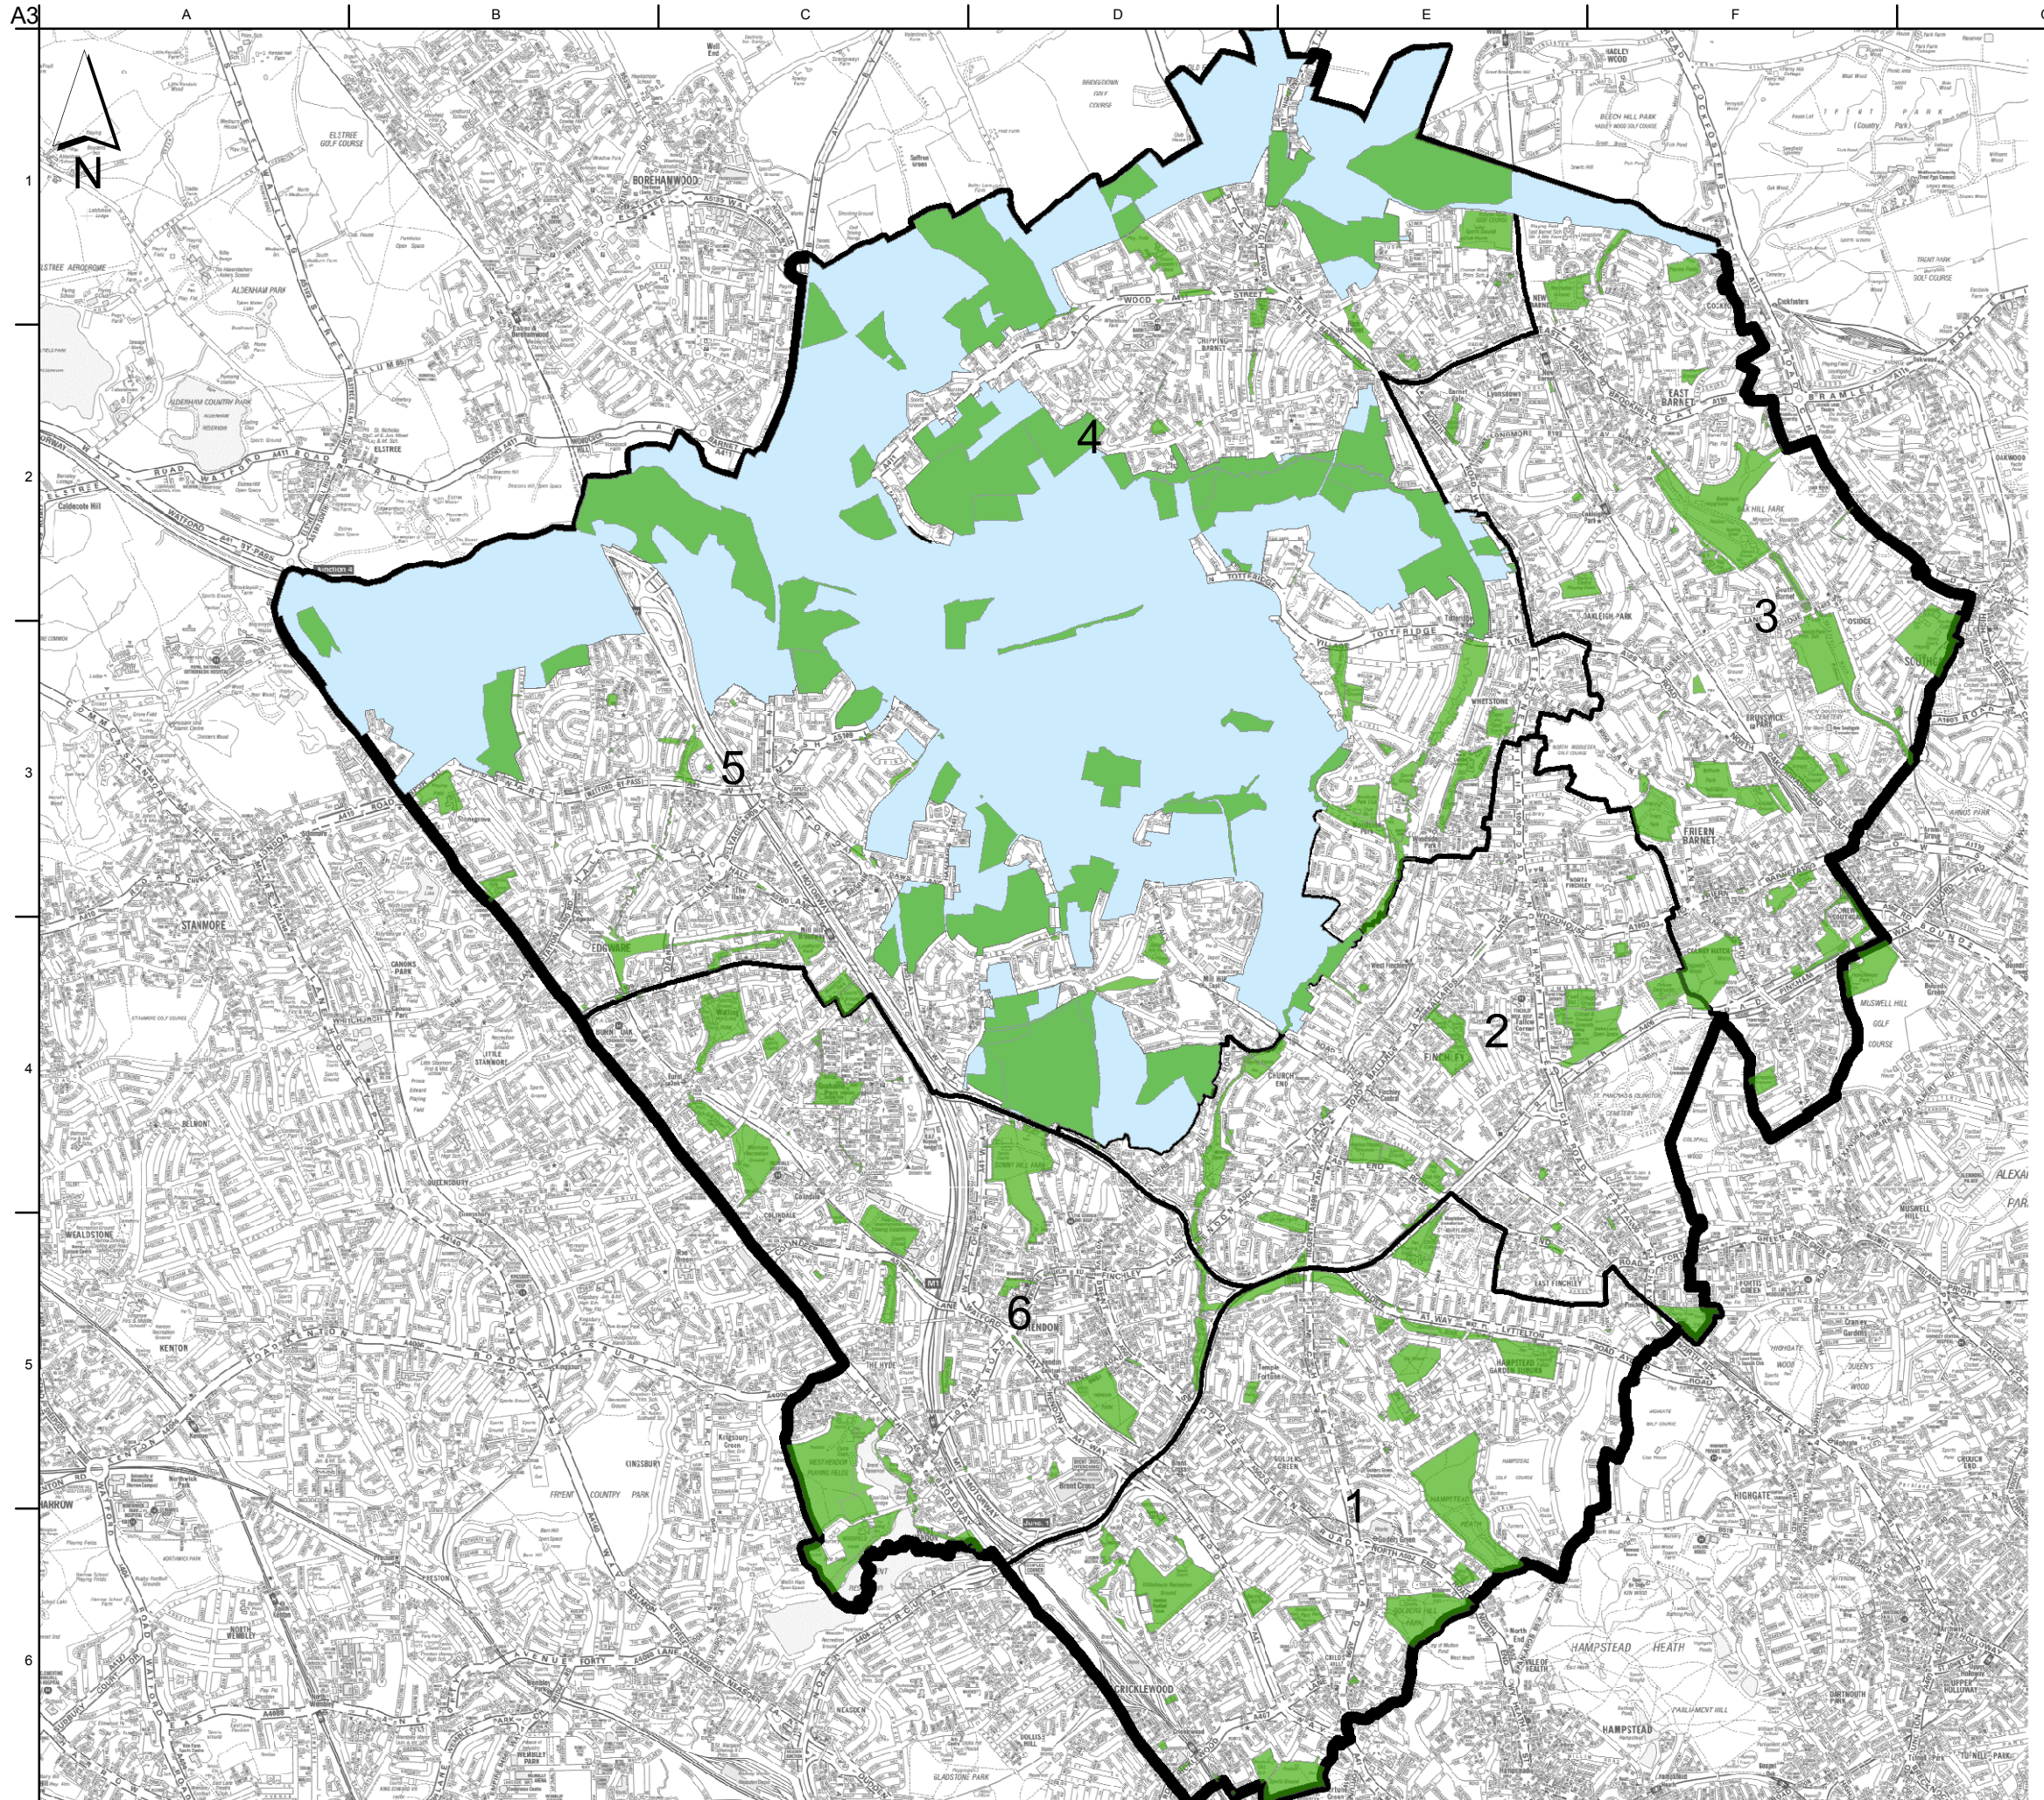

- All Sites Surveyed
- Green Belt
- Ward Groups
- Borough Boundary

-	24-08-2009	XX	XX	XX
Issue	Date	By	Chkd	Appd

ARUP

13 Fitzroy Street
 London W1T 4BQ
 Tel +44 (0)20 7636 1531 Fax +44 (0)20 7580 3924
 www.arup.com

Client
 London Borough of Barnet


Job Title
 Open Space Audit

Drawing Title
 Figure 7
 Green Belt Area

Scale at A3
 1:47,734
 Discipline
 Civil - Planning

Drawing Status
 Issued

Job No 208654	Drawing No 208654-000	Issue 00
------------------	--------------------------	-------------

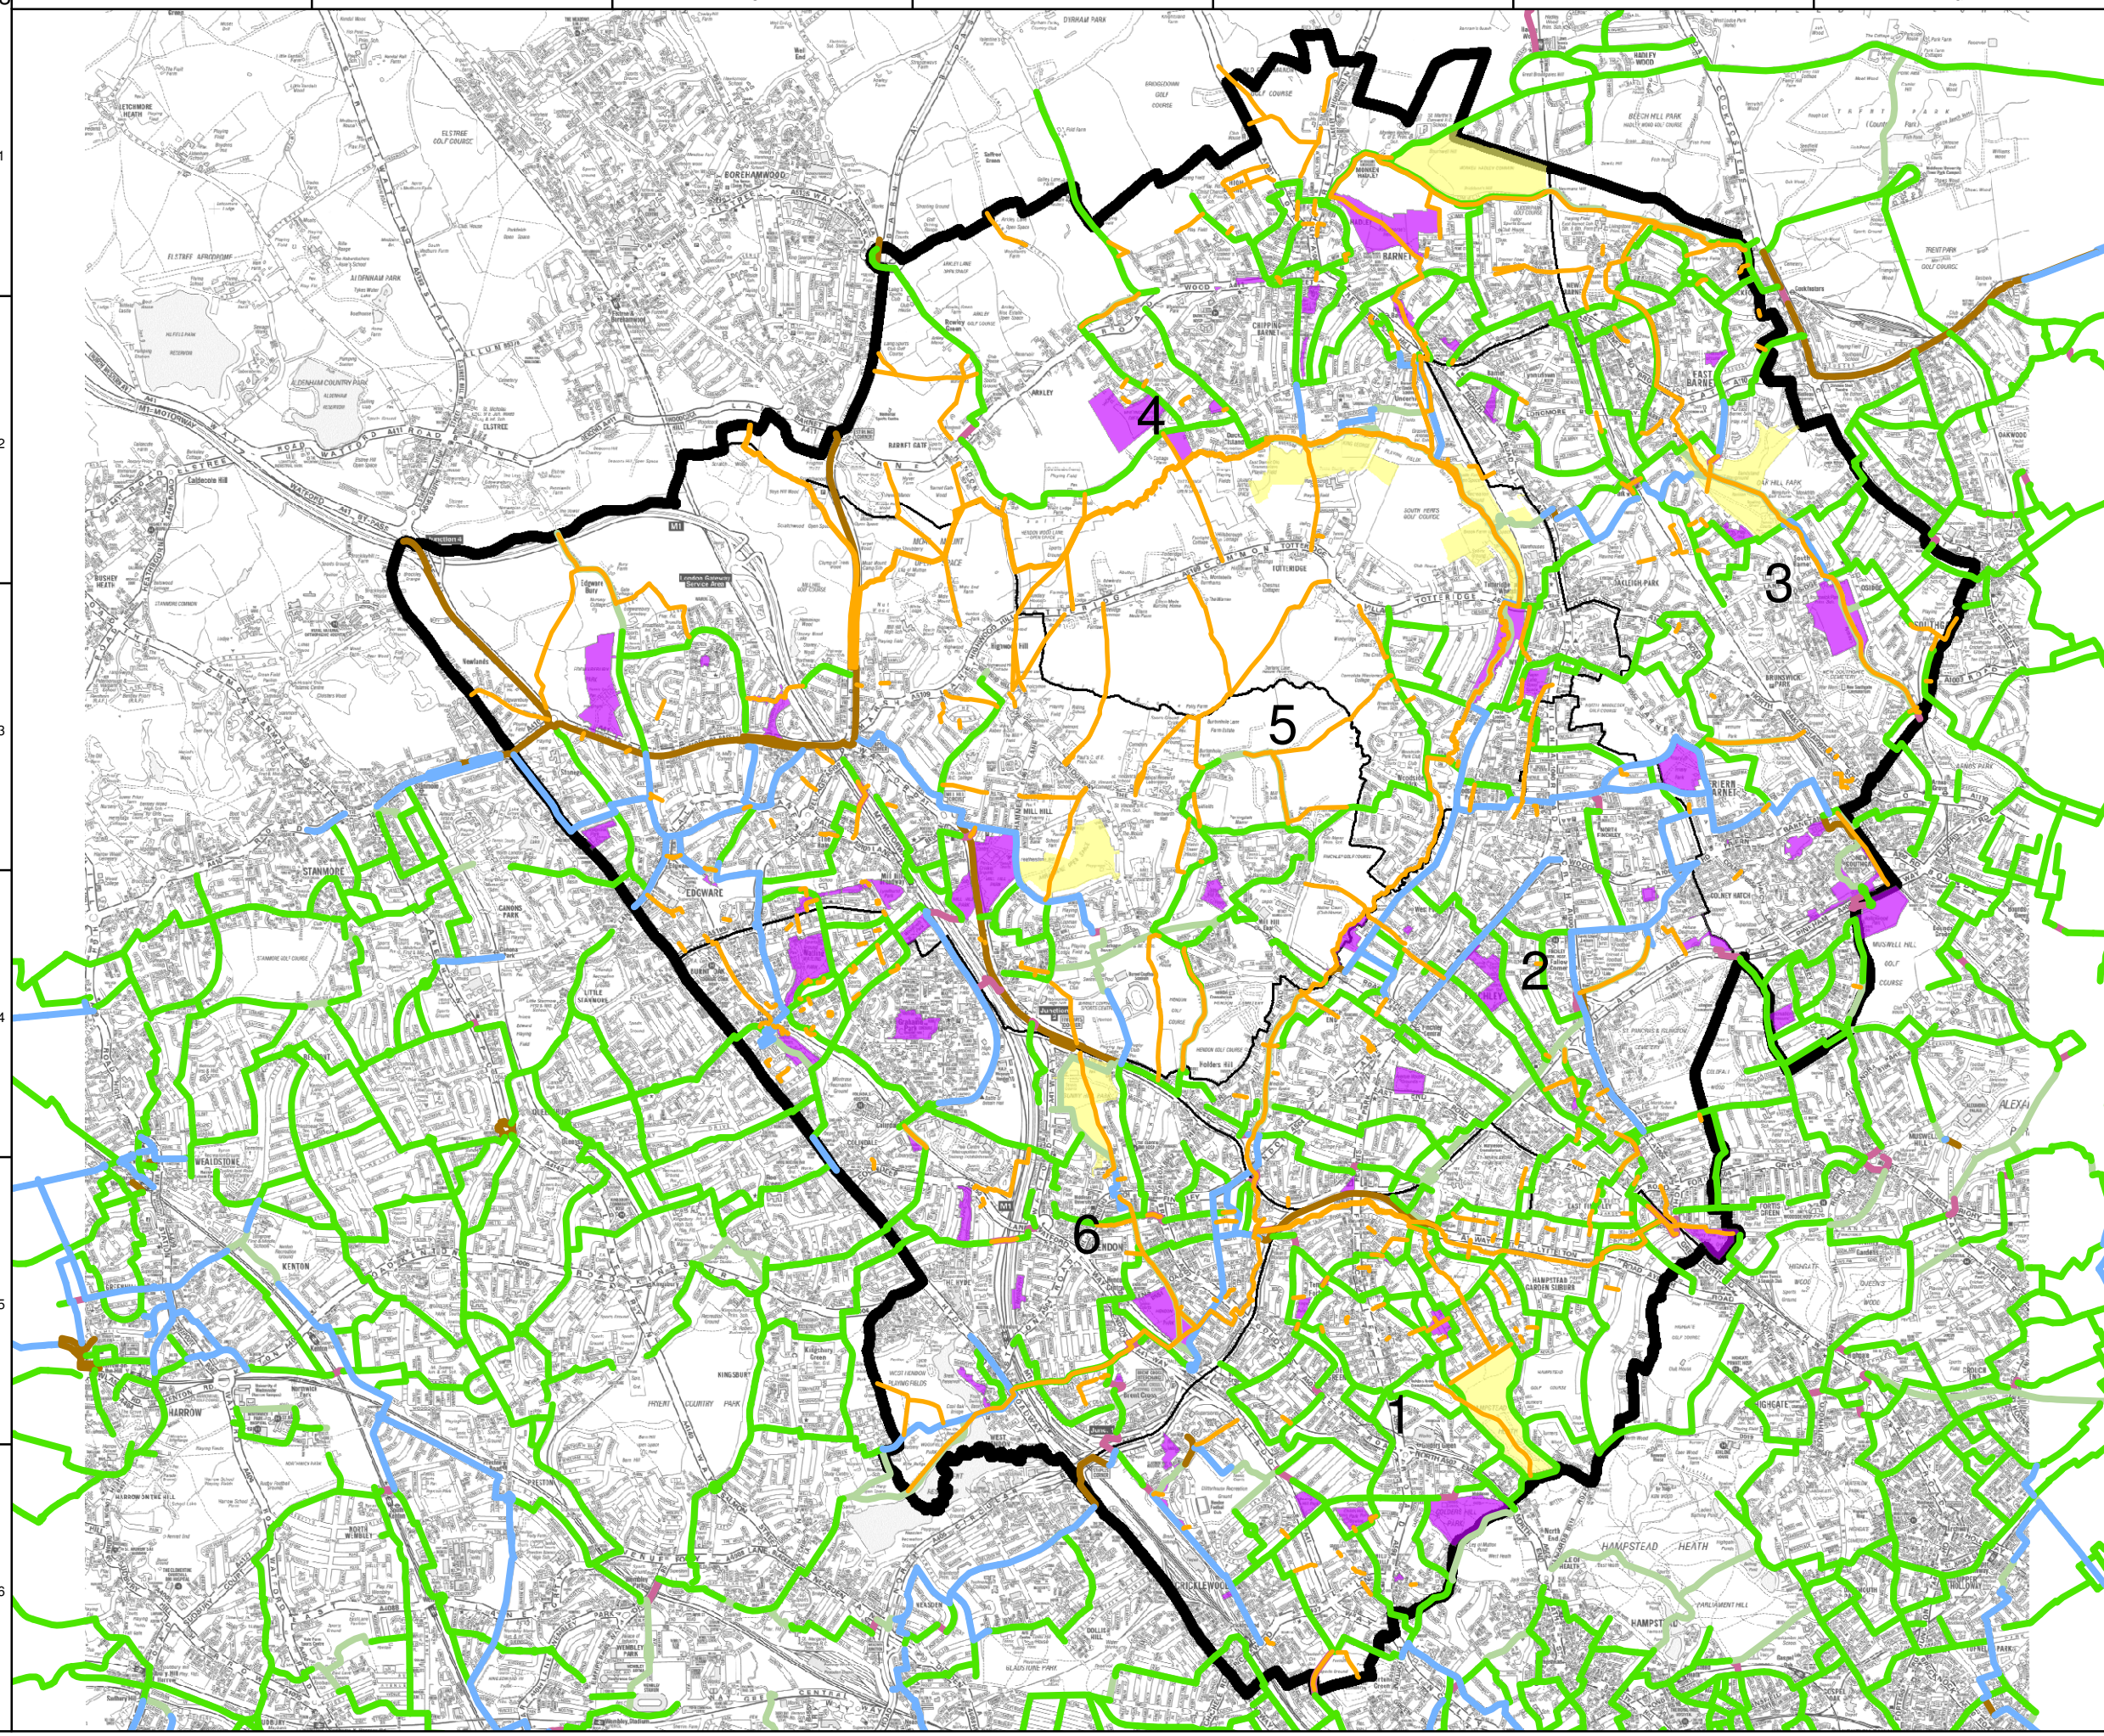

- District Park/Garden
- Local Park/Garden
- Ward Groups
- Borough Boundary
- Public Rights of Way Network

- London Cycle Guide**
- Routes on quieter roads recommended by cyclists
 - Provision for cyclists alongside busy roads
 - Routes through parks for walking & cycling
 - Pedestrian only route
 - Routes signed for cyclists that may be on busier roads

-	24-08-2009	XX	XX	XX
Issue	Date	By	Chkd	Appd

ARUP

13 Fitzroy Street
 London W1T 4BQ
 Tel +44 (0)20 7636 1531 Fax +44 (0)20 7580 3924
 www.arup.com

Client

London Borough of Barnet

Job Title
 Open Space Audit

Drawing Title
Figure 8
 Cycling and Rights of Way
 Accessibility for Parks

Scale at A3
 1:49,524

Discipline
 Civil - Planning

Drawing Status
 Issued

Job No 208654	Drawing No 208654-000	Issue 00
------------------	--------------------------	-------------