









-  Underground Station
-  Rail Station
-  Bus Stops
-  Bus Routes
-  District Park
-  Local Park
-  Ward Groups
-  Borough Boundary

-	24-08-2009	XX	XX	XX
Issue	Date	By	Chkd	Appd

ARUP
 13 Fitzroy Street
 London W1T 4BQ
 Tel +44 (0)20 7636 1531 Fax +44 (0)20 7580 3924
 www.arup.com

Client
 London Borough of Barnet

Job Title
 Open Space Audit


Drawing Title
 Figure 9
 Accessibility by bus and rail
 to Local and District Parks

Scale at A3
 1:47,734

Discipline
 Civil - Planning

Drawing Status
 Issued

Job No 208654	Drawing No 208654-000	Issue 00
------------------	--------------------------	-------------

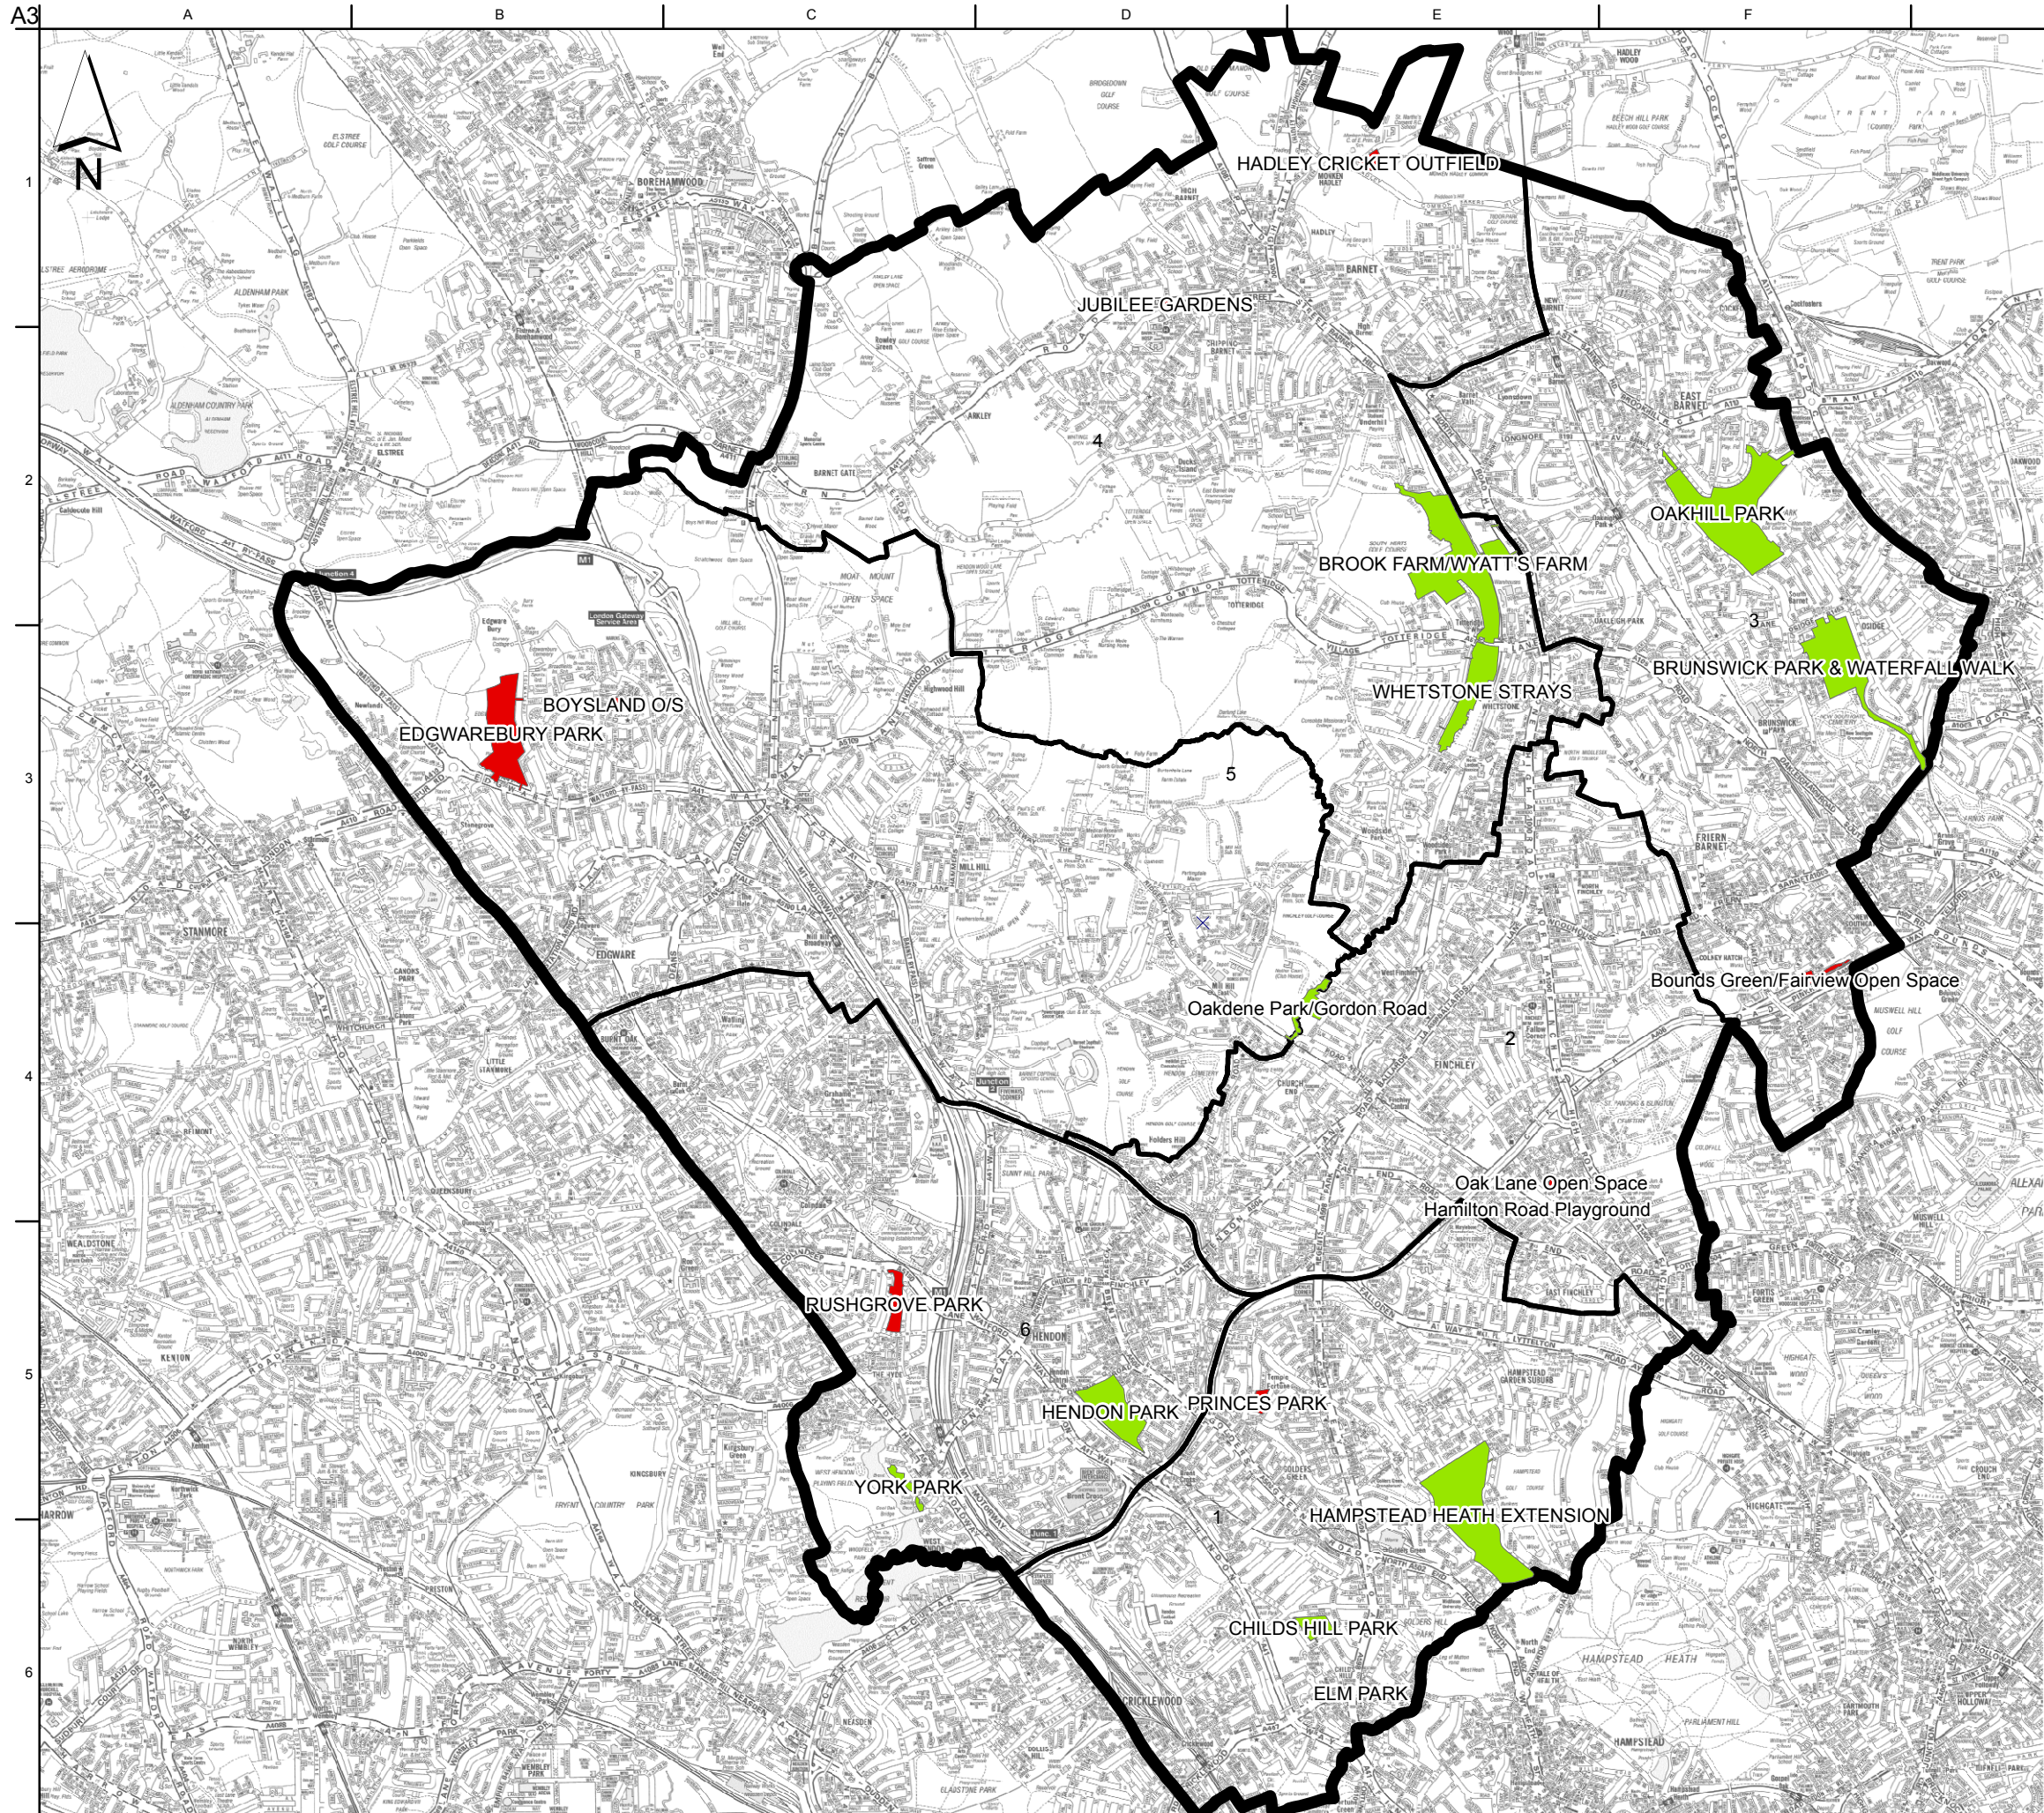

Accessibility of Parks

- Low Scoring Sites
- High Scoring Sites
- Ward Groups
- Borough Boundary

-	07-09-2009	XX	XX	XX
Issue	Date	By	Chkd	Appd

ARUP

13 Fitzroy Street
 London W1T 4BQ
 Tel +44 (0)20 7636 1531 Fax +44 (0)20 7580 3924
 www.arup.com

Client
 London Borough of Barnet

Job Title
 Open Space Audit


Drawing Title
 Figure 9a
 Accessibility to Parks
 High and Low Scoring

Scale at A3
 1:47,651

Discipline
 Civil - Planning

Drawing Status
 Issued

Job No 208654	Drawing No 208654-000	Issue 00
------------------	--------------------------	-------------

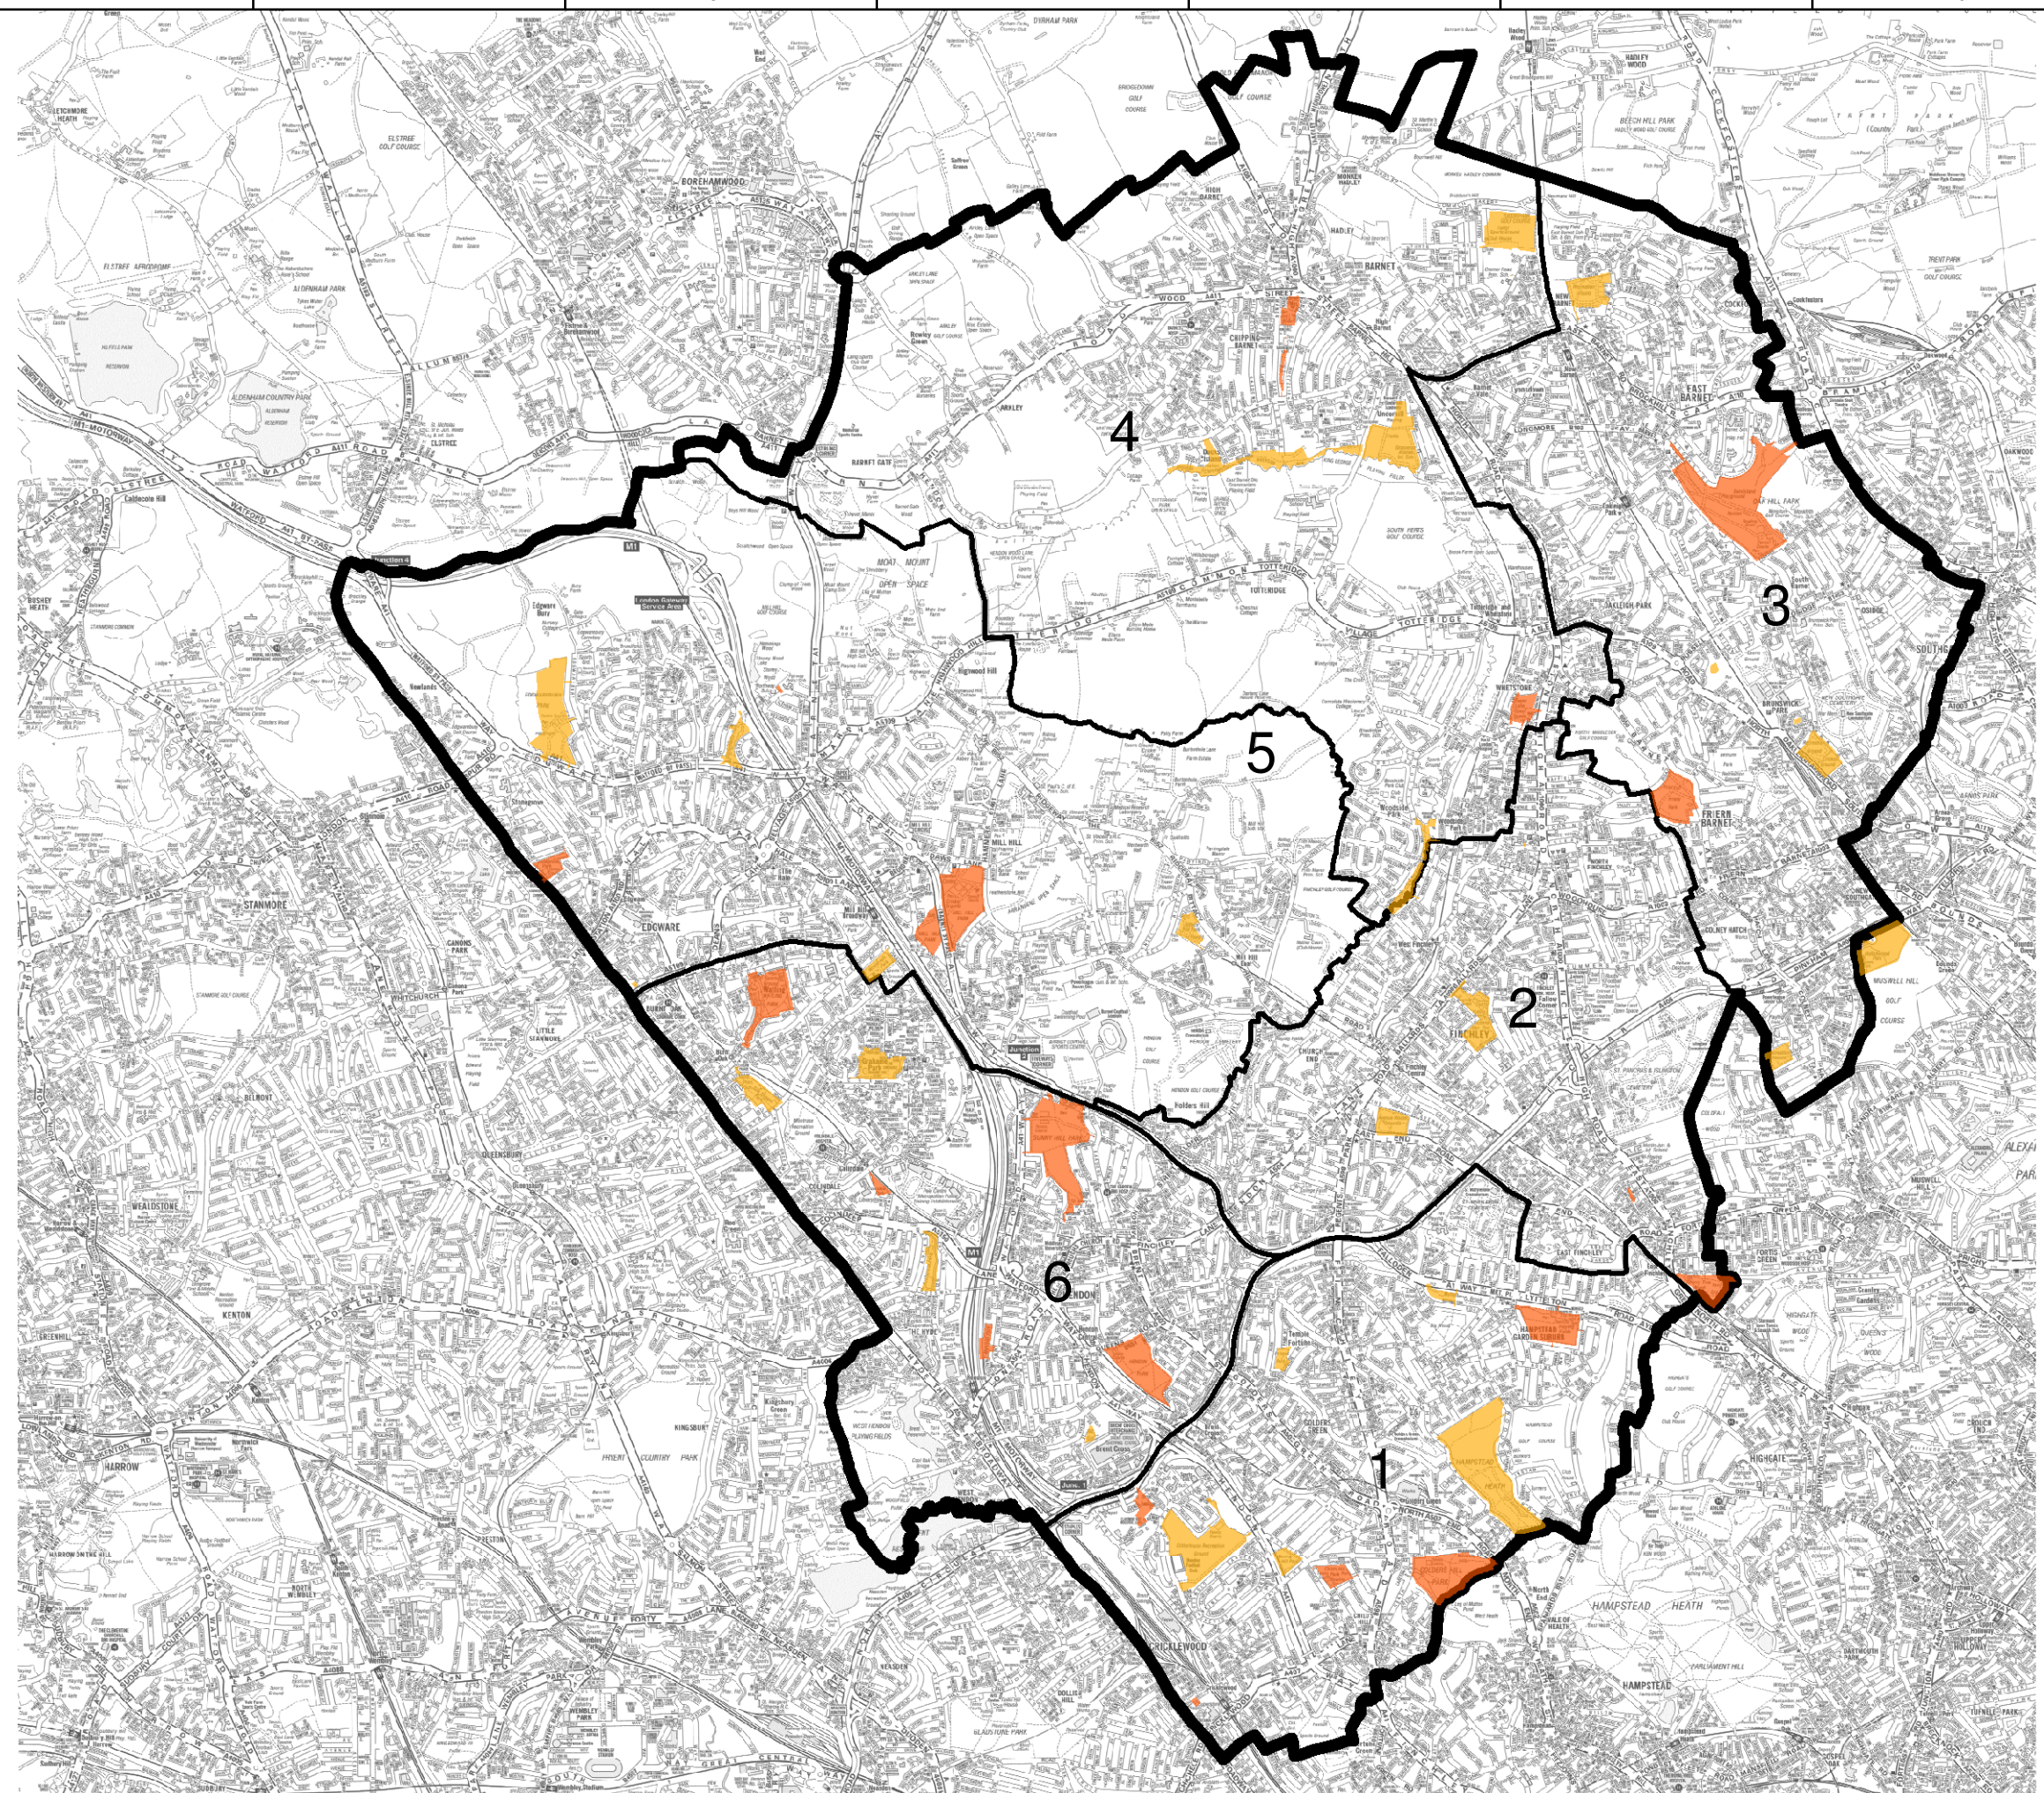

- LEAP
- NEAP
- Ward Groups
- Borough Boundary

-	24-08-2009	XX	XX	XX
Issue	Date	By	Chkd	Appd

ARUP

13 Fitzroy Street
 London W1T 4BQ
 Tel +44 (0)20 7636 1531 Fax +44 (0)20 7580 3924
 www.arup.com

Client
 London Borough of Barnet

Job Title
 Open Space Audit



Drawing Title
 Figure 10
 Play Provision

Scale at A3
 1:49,524

Discipline
 Civil - Planning

Drawing Status
 Issued

Job No 208654	Drawing No 208654-000	Issue 00
------------------	--------------------------	-------------

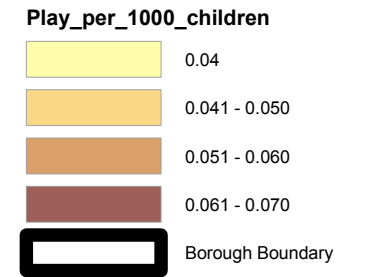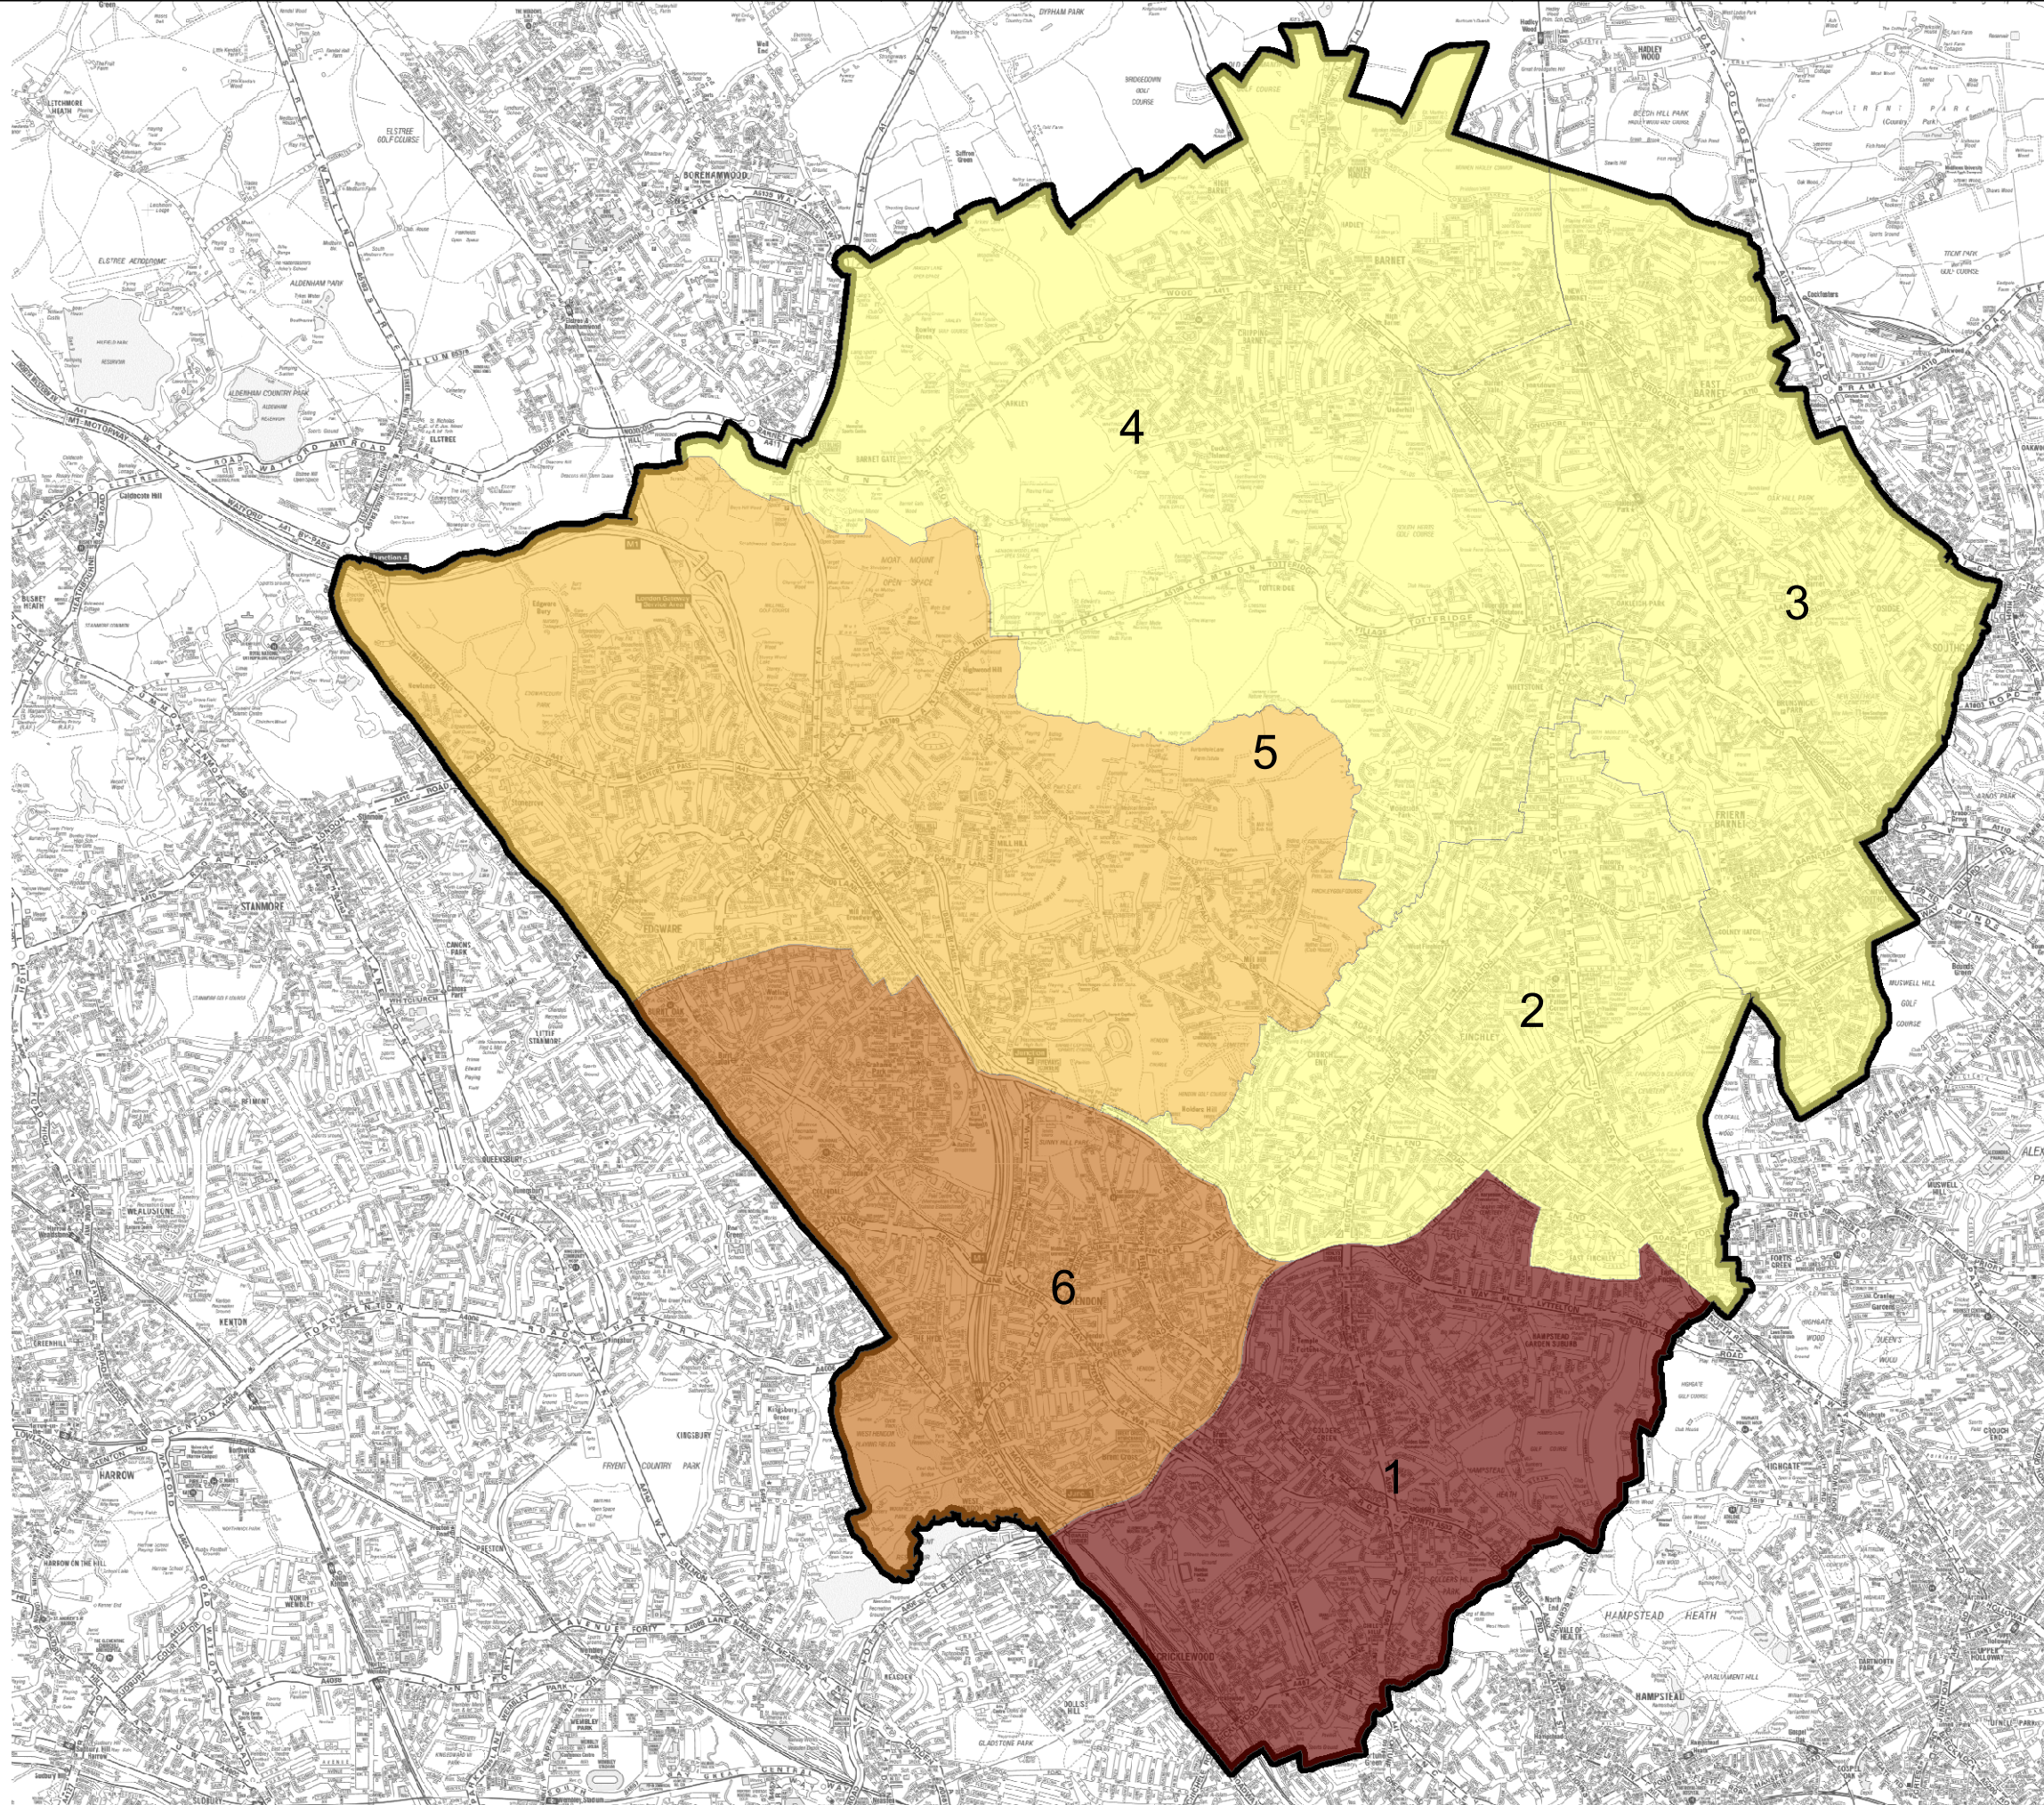

-	25-06-2009	XX	XX	XX
Issue	Date	By	Chkd	Appd

ARUP

13 Fitzroy Street
 London W1T 4BQ
 Tel +44 (0)20 7636 1531 Fax +44 (0)20 7580 3924
 www.arup.com

Client
 London Borough of Barnet

Job Title
 Open Space Audit

Drawing Title
 Figure 11
 Hectares of Play Provision
 per 1,000 Children

Scale at A3
 1:49,421
 Discipline
 Civil - Planning

Drawing Status
Issued

Job No	Drawing No	Issue
208654	208654-000	00