

- LEAP
- NEAP
- Area within 240m of a LEAP or 600m of a NEAP
- Ward Groups
- Borough Boundary

-	24-08-2009	XX	XX	XX
Issue	Date	By	Chkd	Appd

ARUP

13 Fitzroy Street
 London W1T 4BQ
 Tel +44 (0)20 7636 1531 Fax +44 (0)20 7580 3924
 www.arup.com

Client
 London Borough of Barnet


Job Title
 Open Space Audit

Drawing Title
 Figure 12
 Play Provision
 Catchment Area

Scale at A3
 1:49,524
 Discipline
 Civil - Planning

Drawing Status
 Issued

Job No 208654	Drawing No 208654-000	Issue 00
------------------	--------------------------	-------------

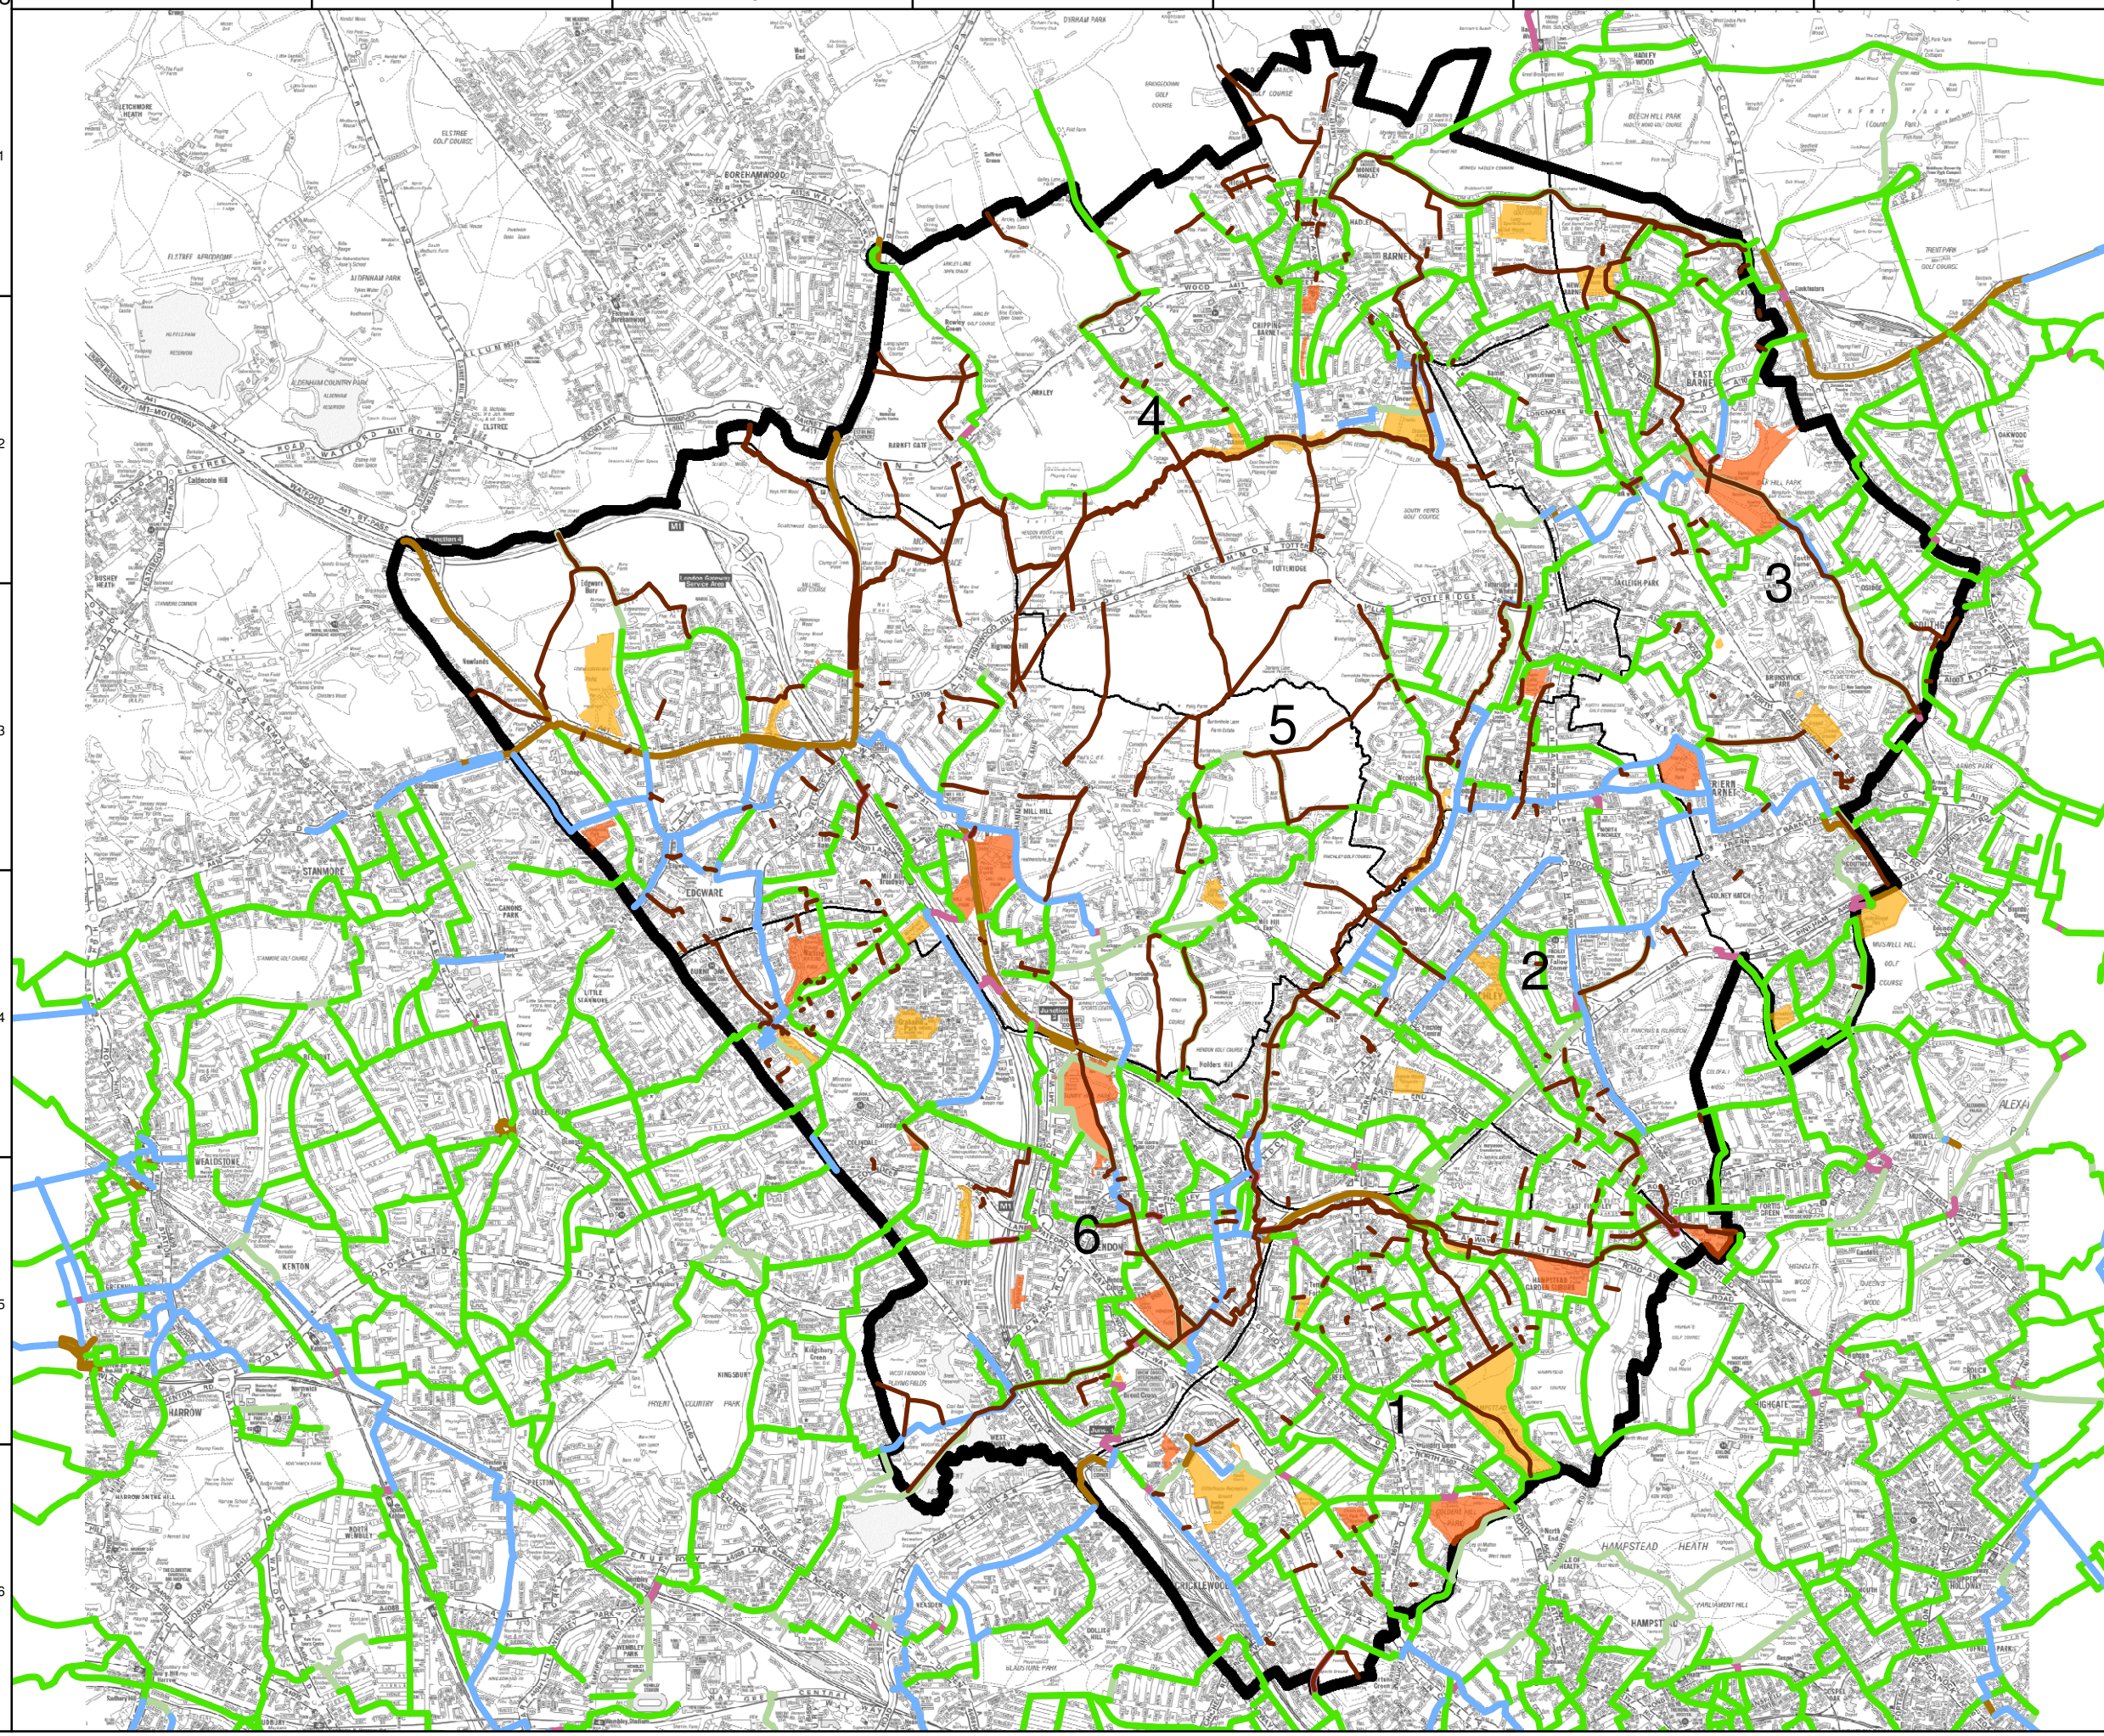

- LEAP
 - NEAP
 - Public Right of Way
- London Cycle Guide**
- Routes on quieter roads recommended by cyclists
 - Provision for cyclists alongside busy roads
 - Routes through parks for walking & cycling
 - Pedestrian only route
 - Routes signed for cyclists that may be on busier roads
 - Ward Groups
 - Borough Boundary

-	24-08-2009	XX	XX	XX
Issue	Date	By	Chkd	Appd

ARUP

13 Fitzroy Street
 London W1T 4BQ
 Tel +44 (0)20 7636 1531 Fax +44 (0)20 7580 3924
 www.arup.com

Client
 London Borough of Barnet

Job Title
 Open Space Audit


Drawing Title
 Figure 13
 Walking and Cycling
 Accessibility to Play Facilities







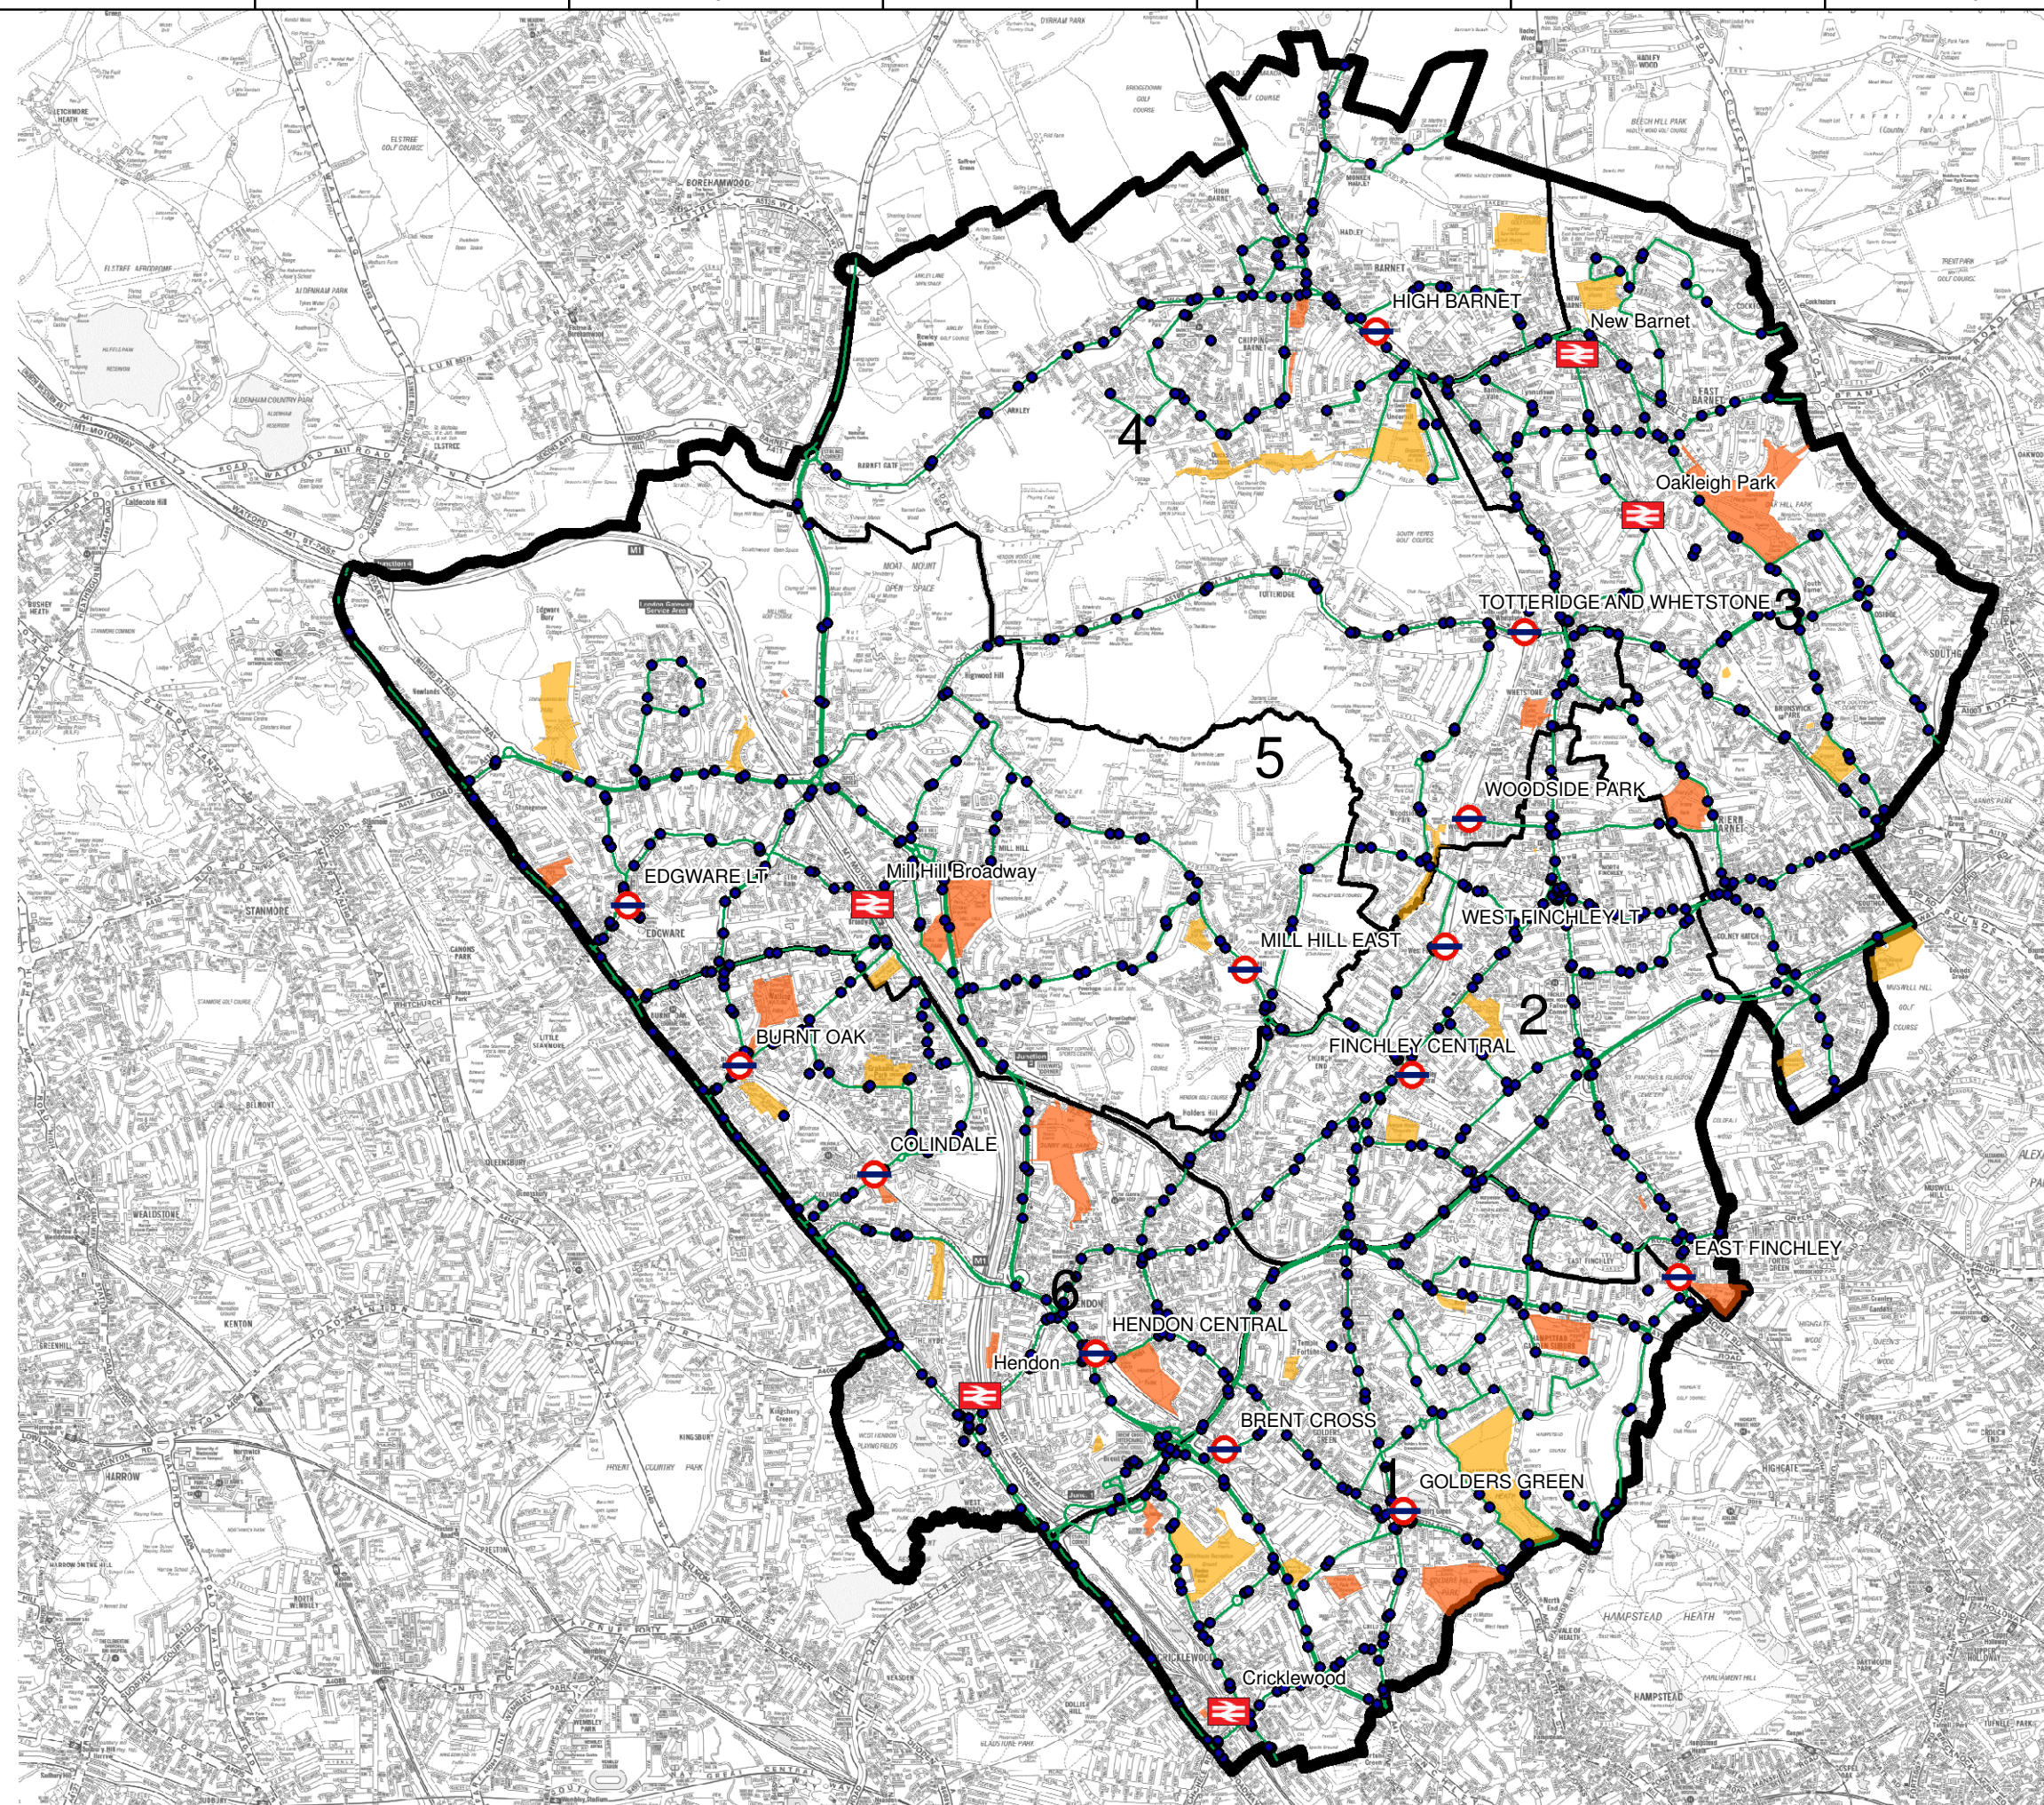

Scale at A3
 1:49,524

Discipline
 Civil - Planning

Drawing Status
 Issued

Job No 208654	Drawing No 208654-000	Issue 00
------------------	--------------------------	-------------



-  Rail Station
-  Underground Station
-  Bus Stops
-  Bus Routes
-  LEAP
-  NEAP
-  Ward Groups
-  Borough Boundary

-	24-08-2009	XX	XX	XX
Issue	Date	By	Chkd	Appd

ARUP
 13 Fitzroy Street
 London W1T 4BQ
 Tel +44 (0)20 7636 1531 Fax +44 (0)20 7580 3924
 www.arup.com

Client
 London Borough of Barnet

Job Title
 Open Space Audit


Drawing Title
Figure 14
 Accessibility by bus and rail to
 Play Facilities

Scale at A3
 1:49,524

Discipline
 Civil - Planning

Drawing Status
 Issued

Job No 208654	Drawing No 208654-000	Issue 00
------------------	--------------------------	-------------

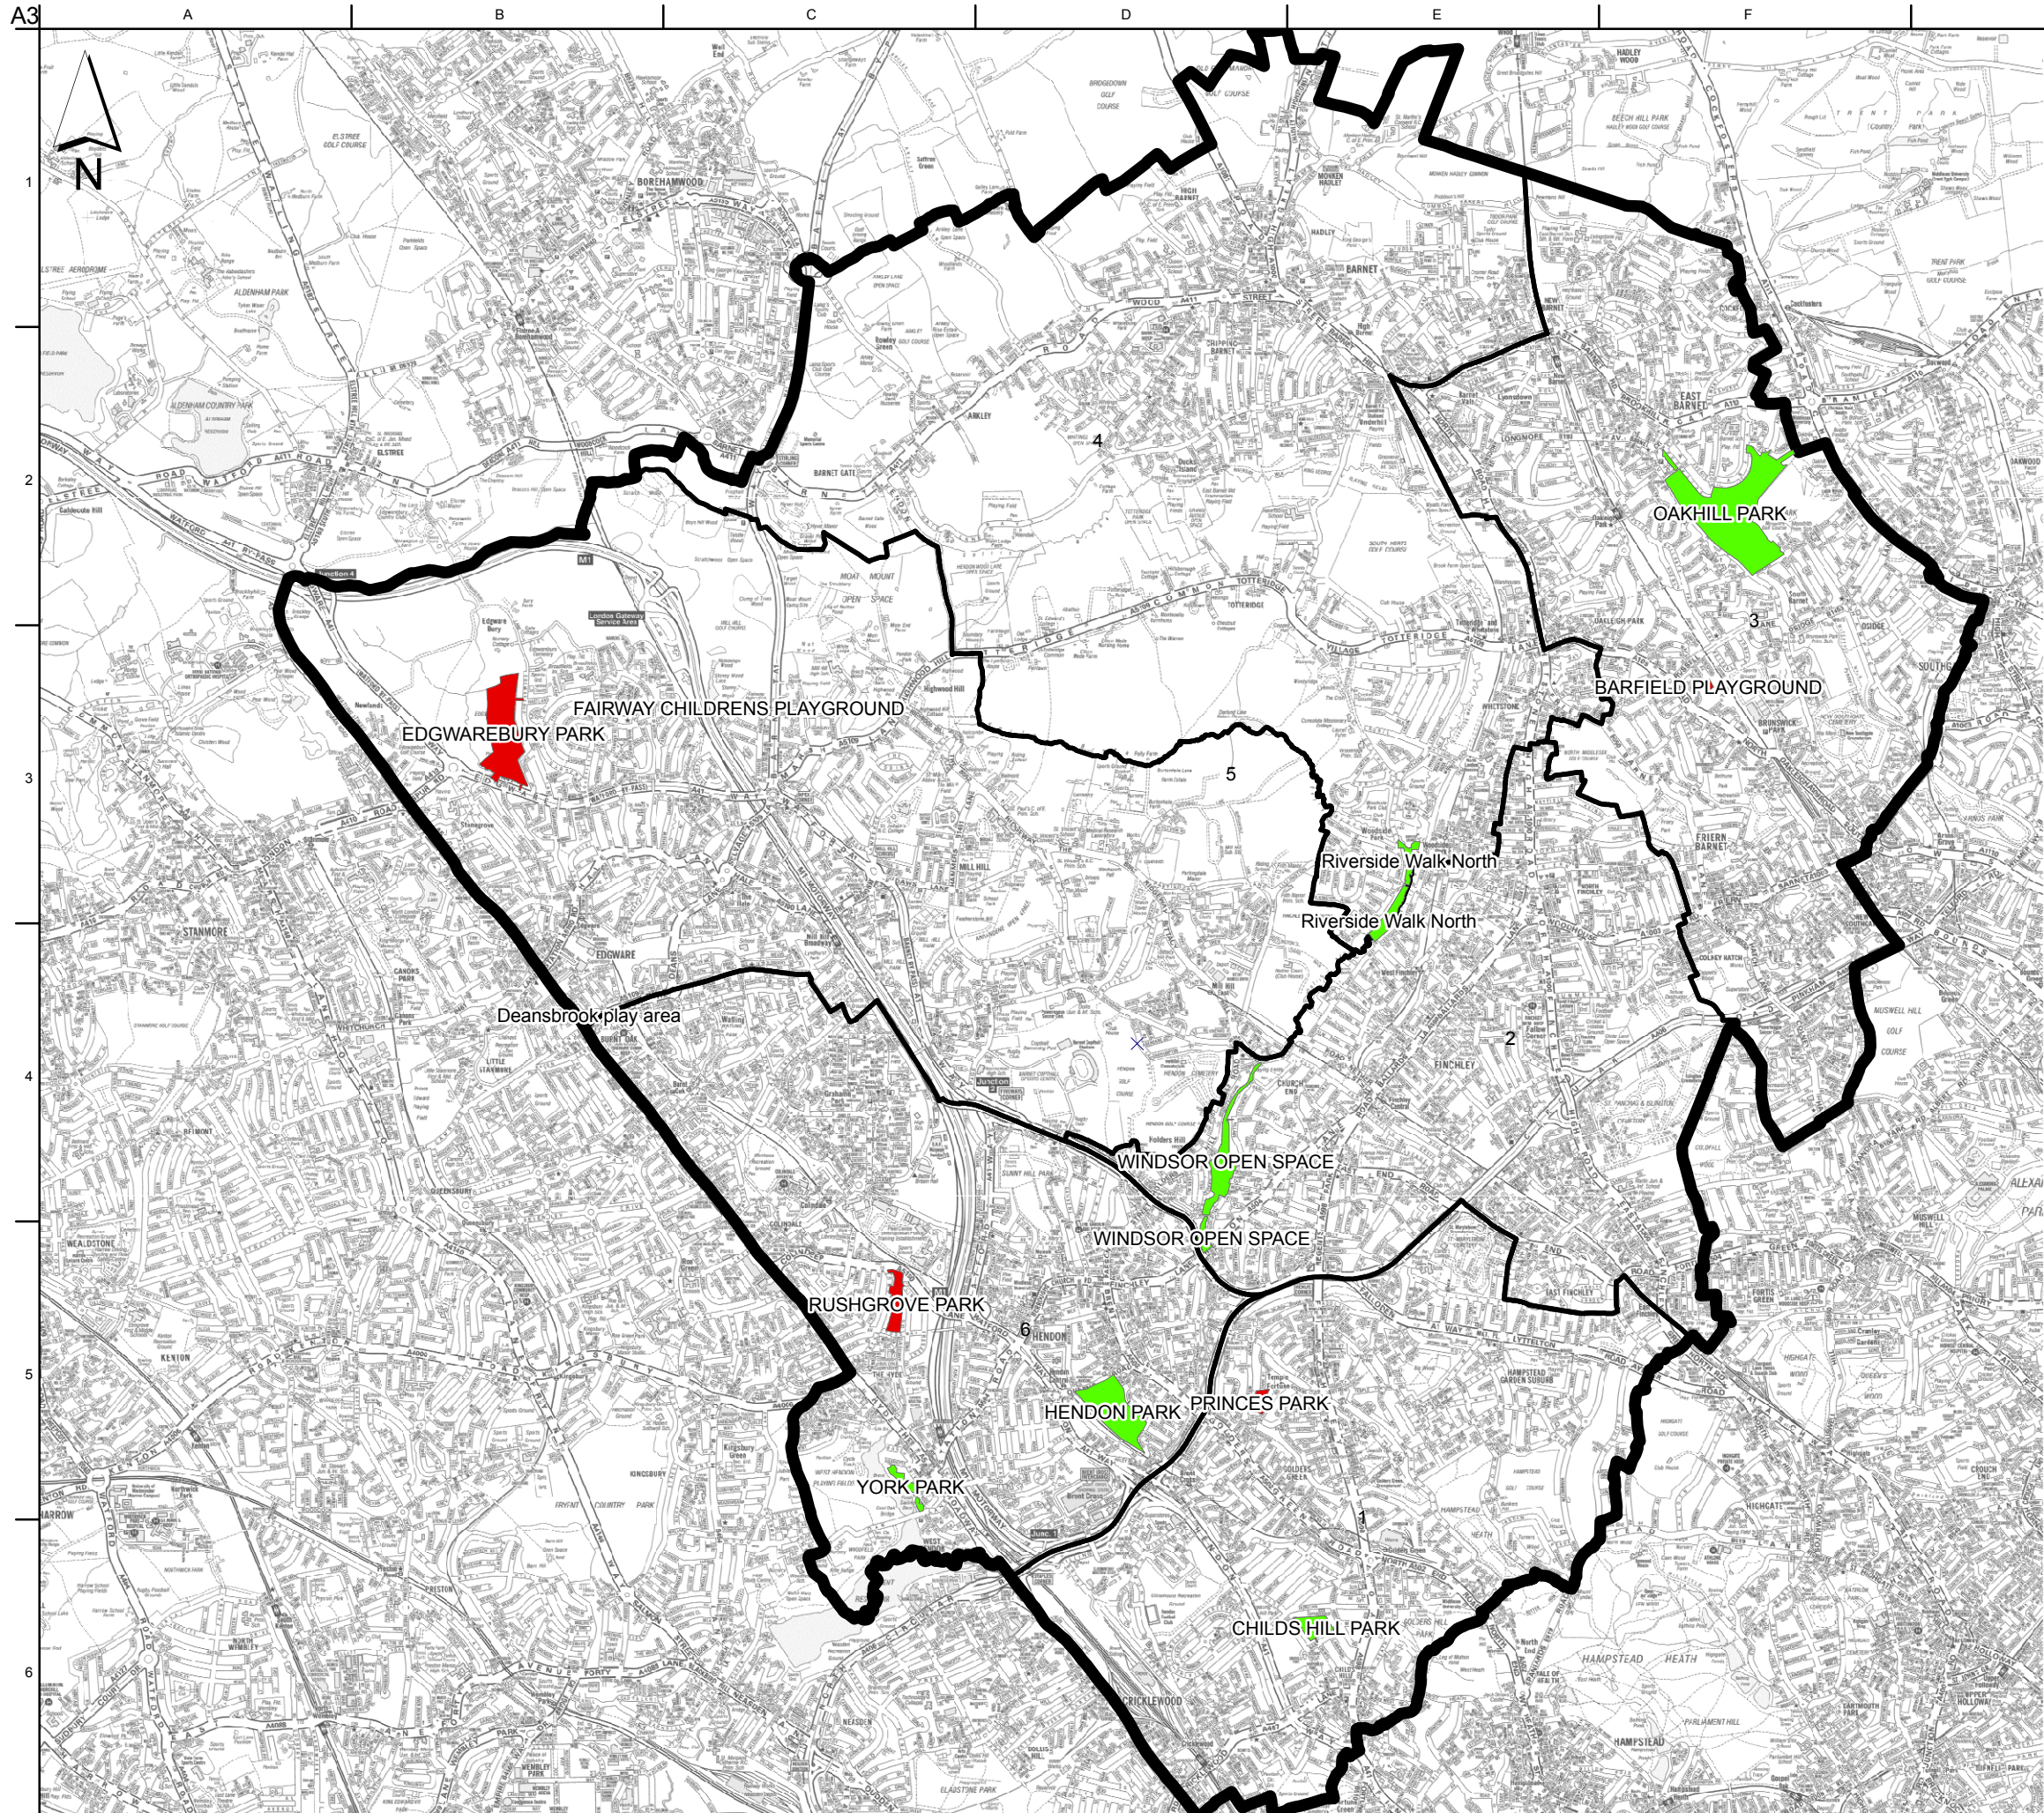

Accessibility to sites with play provision

- High Scoring Sites
- Low Scoring Sites
- Ward Groups
- Borough Boundary

-	08-09-2009	XX	XX	XX
Issue	Date	By	Chkd	Appd

ARUP

13 Fitzroy Street
 London W1T 4BQ
 Tel +44 (0)20 7636 1531 Fax +44 (0)20 7580 3924
 www.arup.com

Client
 London Borough of Barnet

Job Title
 Open Space Audit

Drawing Title
 Figure 14a
 Accessibility to Play Facilities
 High and Low Scoring

Scale at A3
 1:47,651

Discipline
 Civil - Planning

Drawing Status
 Issued

Job No 208654	Drawing No 208654-000	Issue 00
------------------	--------------------------	-------------