

Type of Facility

- Club
- LA
- School
- Ward Groups
- Borough Boundary

-	02-09-2009	XX	XX	XX
Issue	Date	By	Chkd	Appd

ARUP

13 Fitzroy Street
 London W1T 4BQ
 Tel +44 (0)20 7636 1531 Fax +44 (0)20 7580 3924
 www.arup.com

Client
 London Borough of Barnet



Job Title
 Open Space Audit

Drawing Title
 Figure 15
 Sites with Playing Fields

Scale at A3
 1:58,873
 Discipline
 Civil - Planning

Drawing Status
 Draft

Job No 208654	Drawing No 208654-000	Issue 00
------------------	--------------------------	-------------

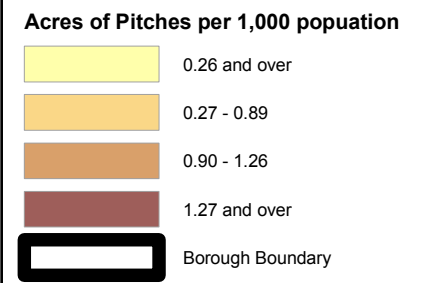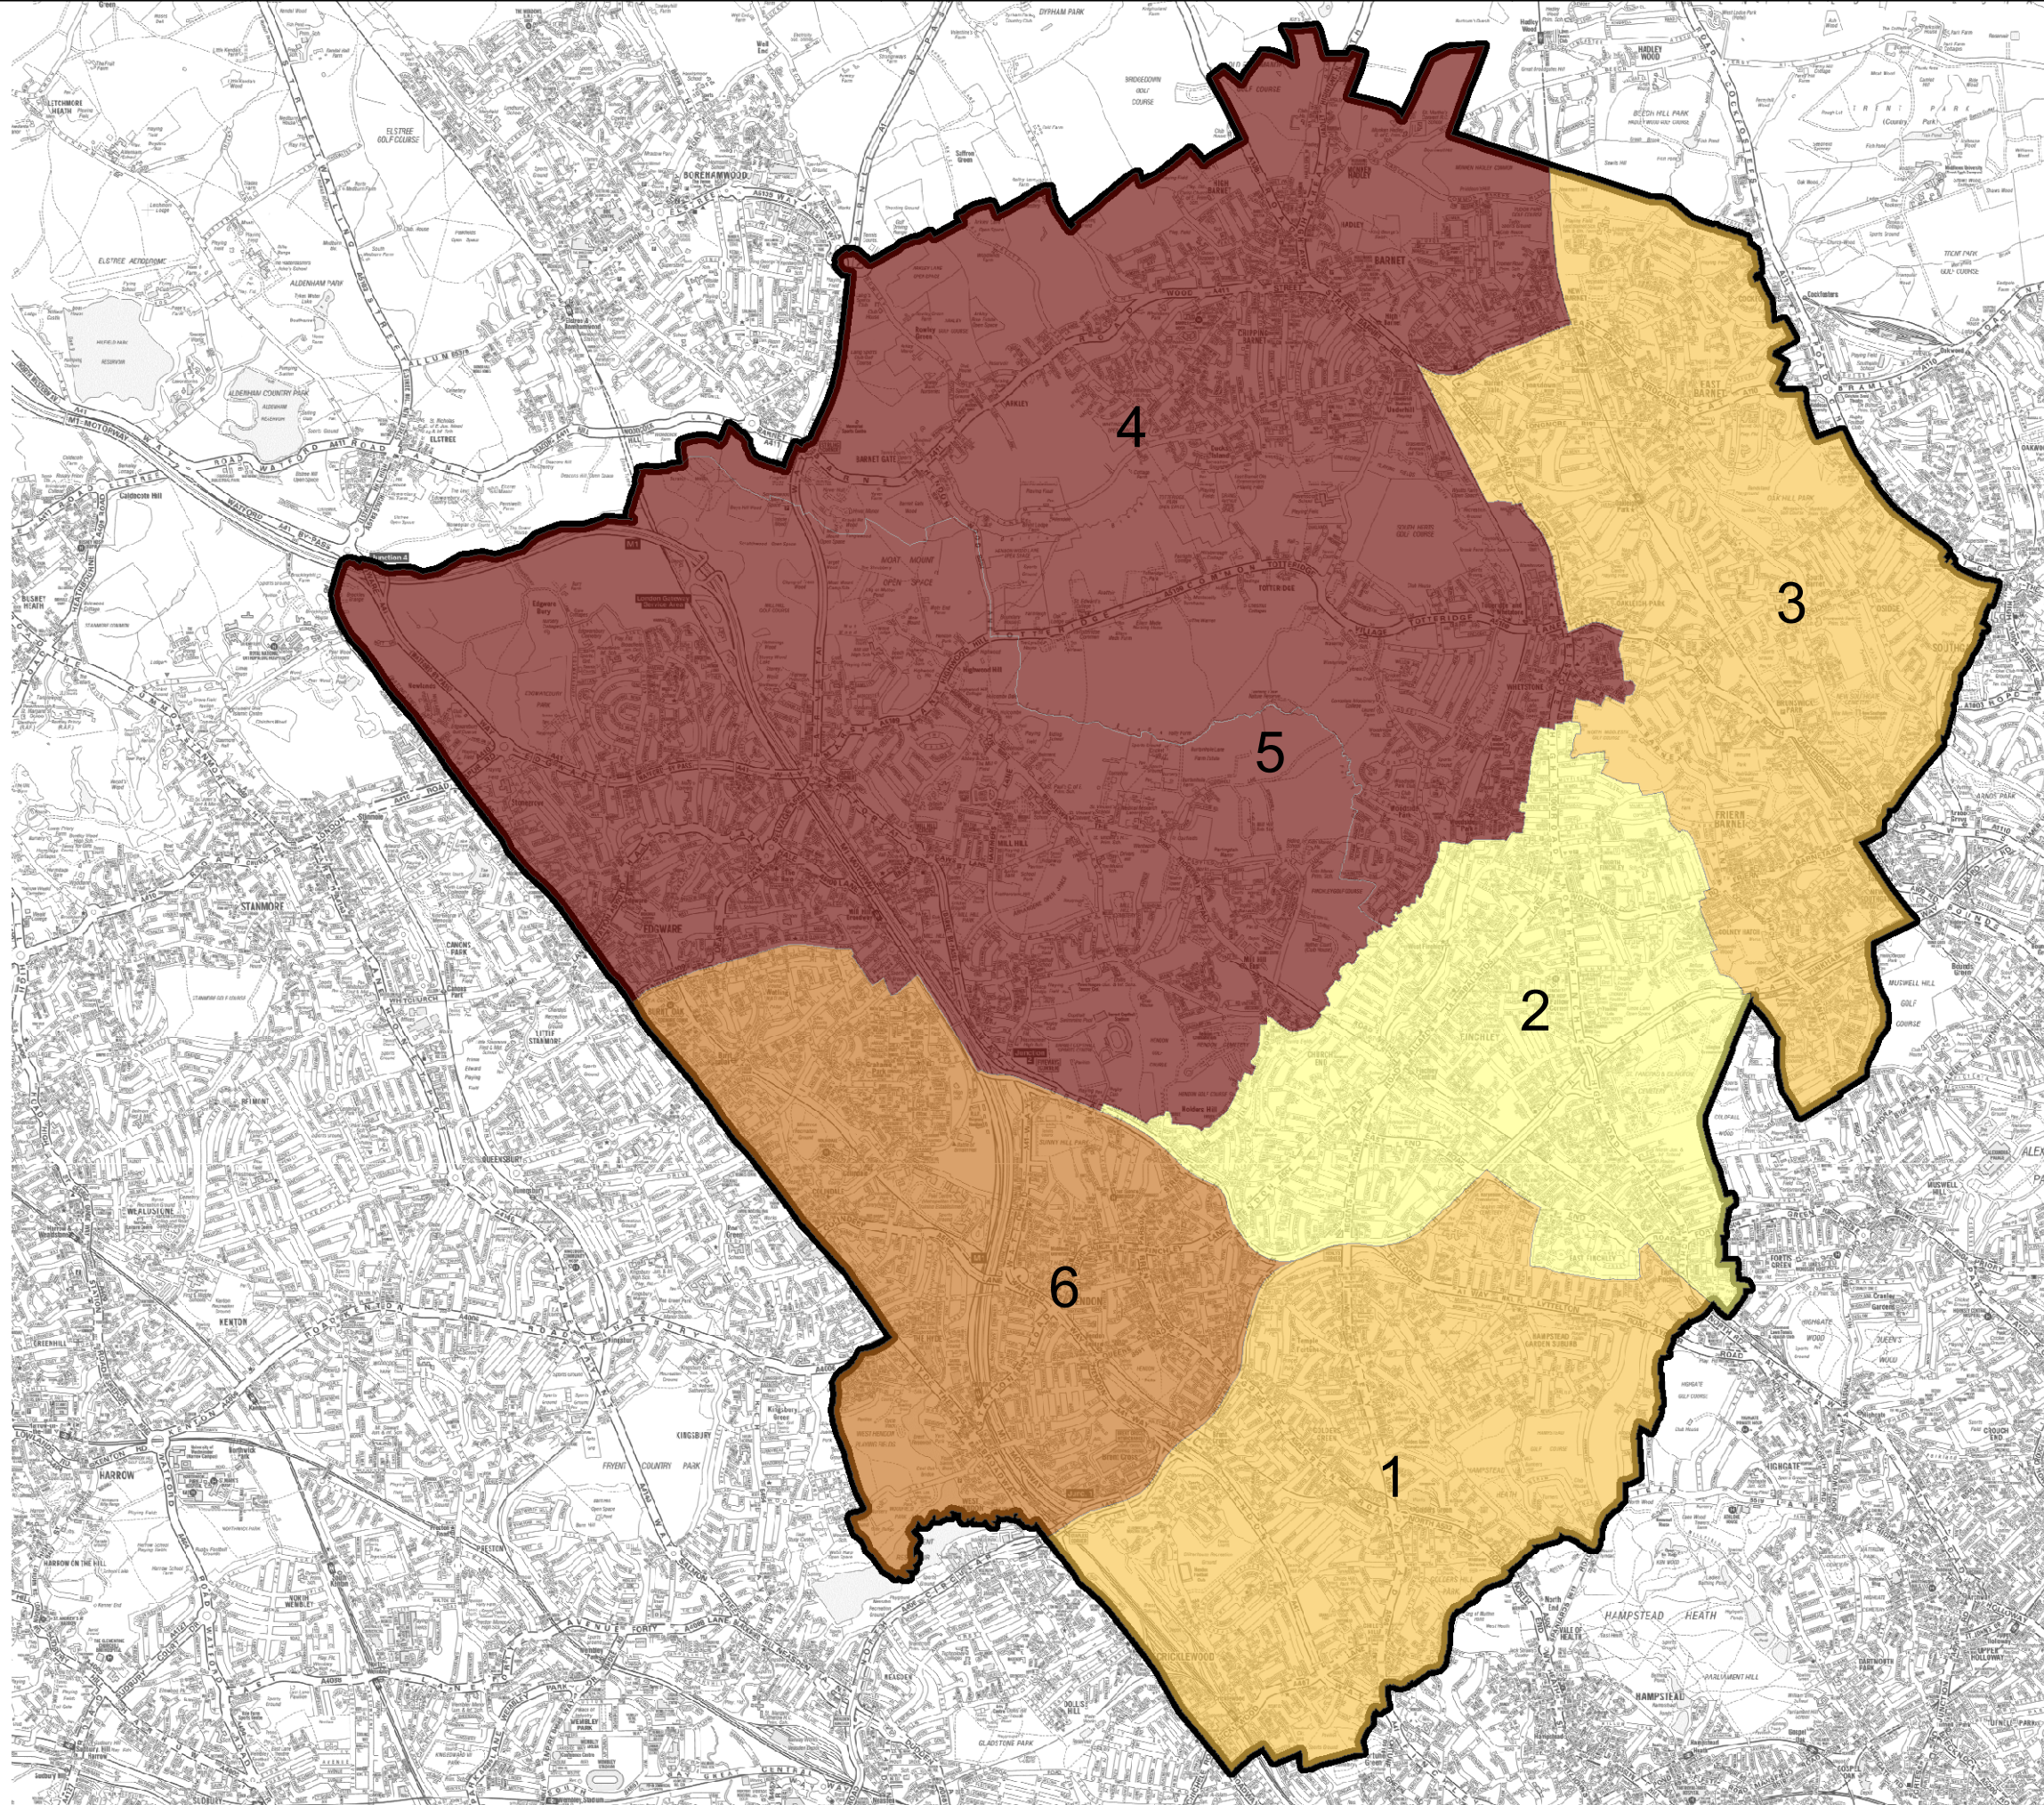

-	02-09-2009	XX	XX	XX
Issue	Date	By	Chkd	Appd

ARUP

13 Fitzroy Street
London W1T 4BQ
Tel +44 (0)20 7636 1531 Fax +44 (0)20 7580 3924
www.arup.com

Client
London Borough of Barnet

Job Title
Open Space Audit


Drawing Title
**Figure 16
Acres of Playing Pitches
per 1,000 population**

Scale at A3
1:49,421

Discipline
Civil - Planning

Drawing Status
Issued

Job No 208654	Drawing No 208654-000	Issue 00
------------------	--------------------------	-------------

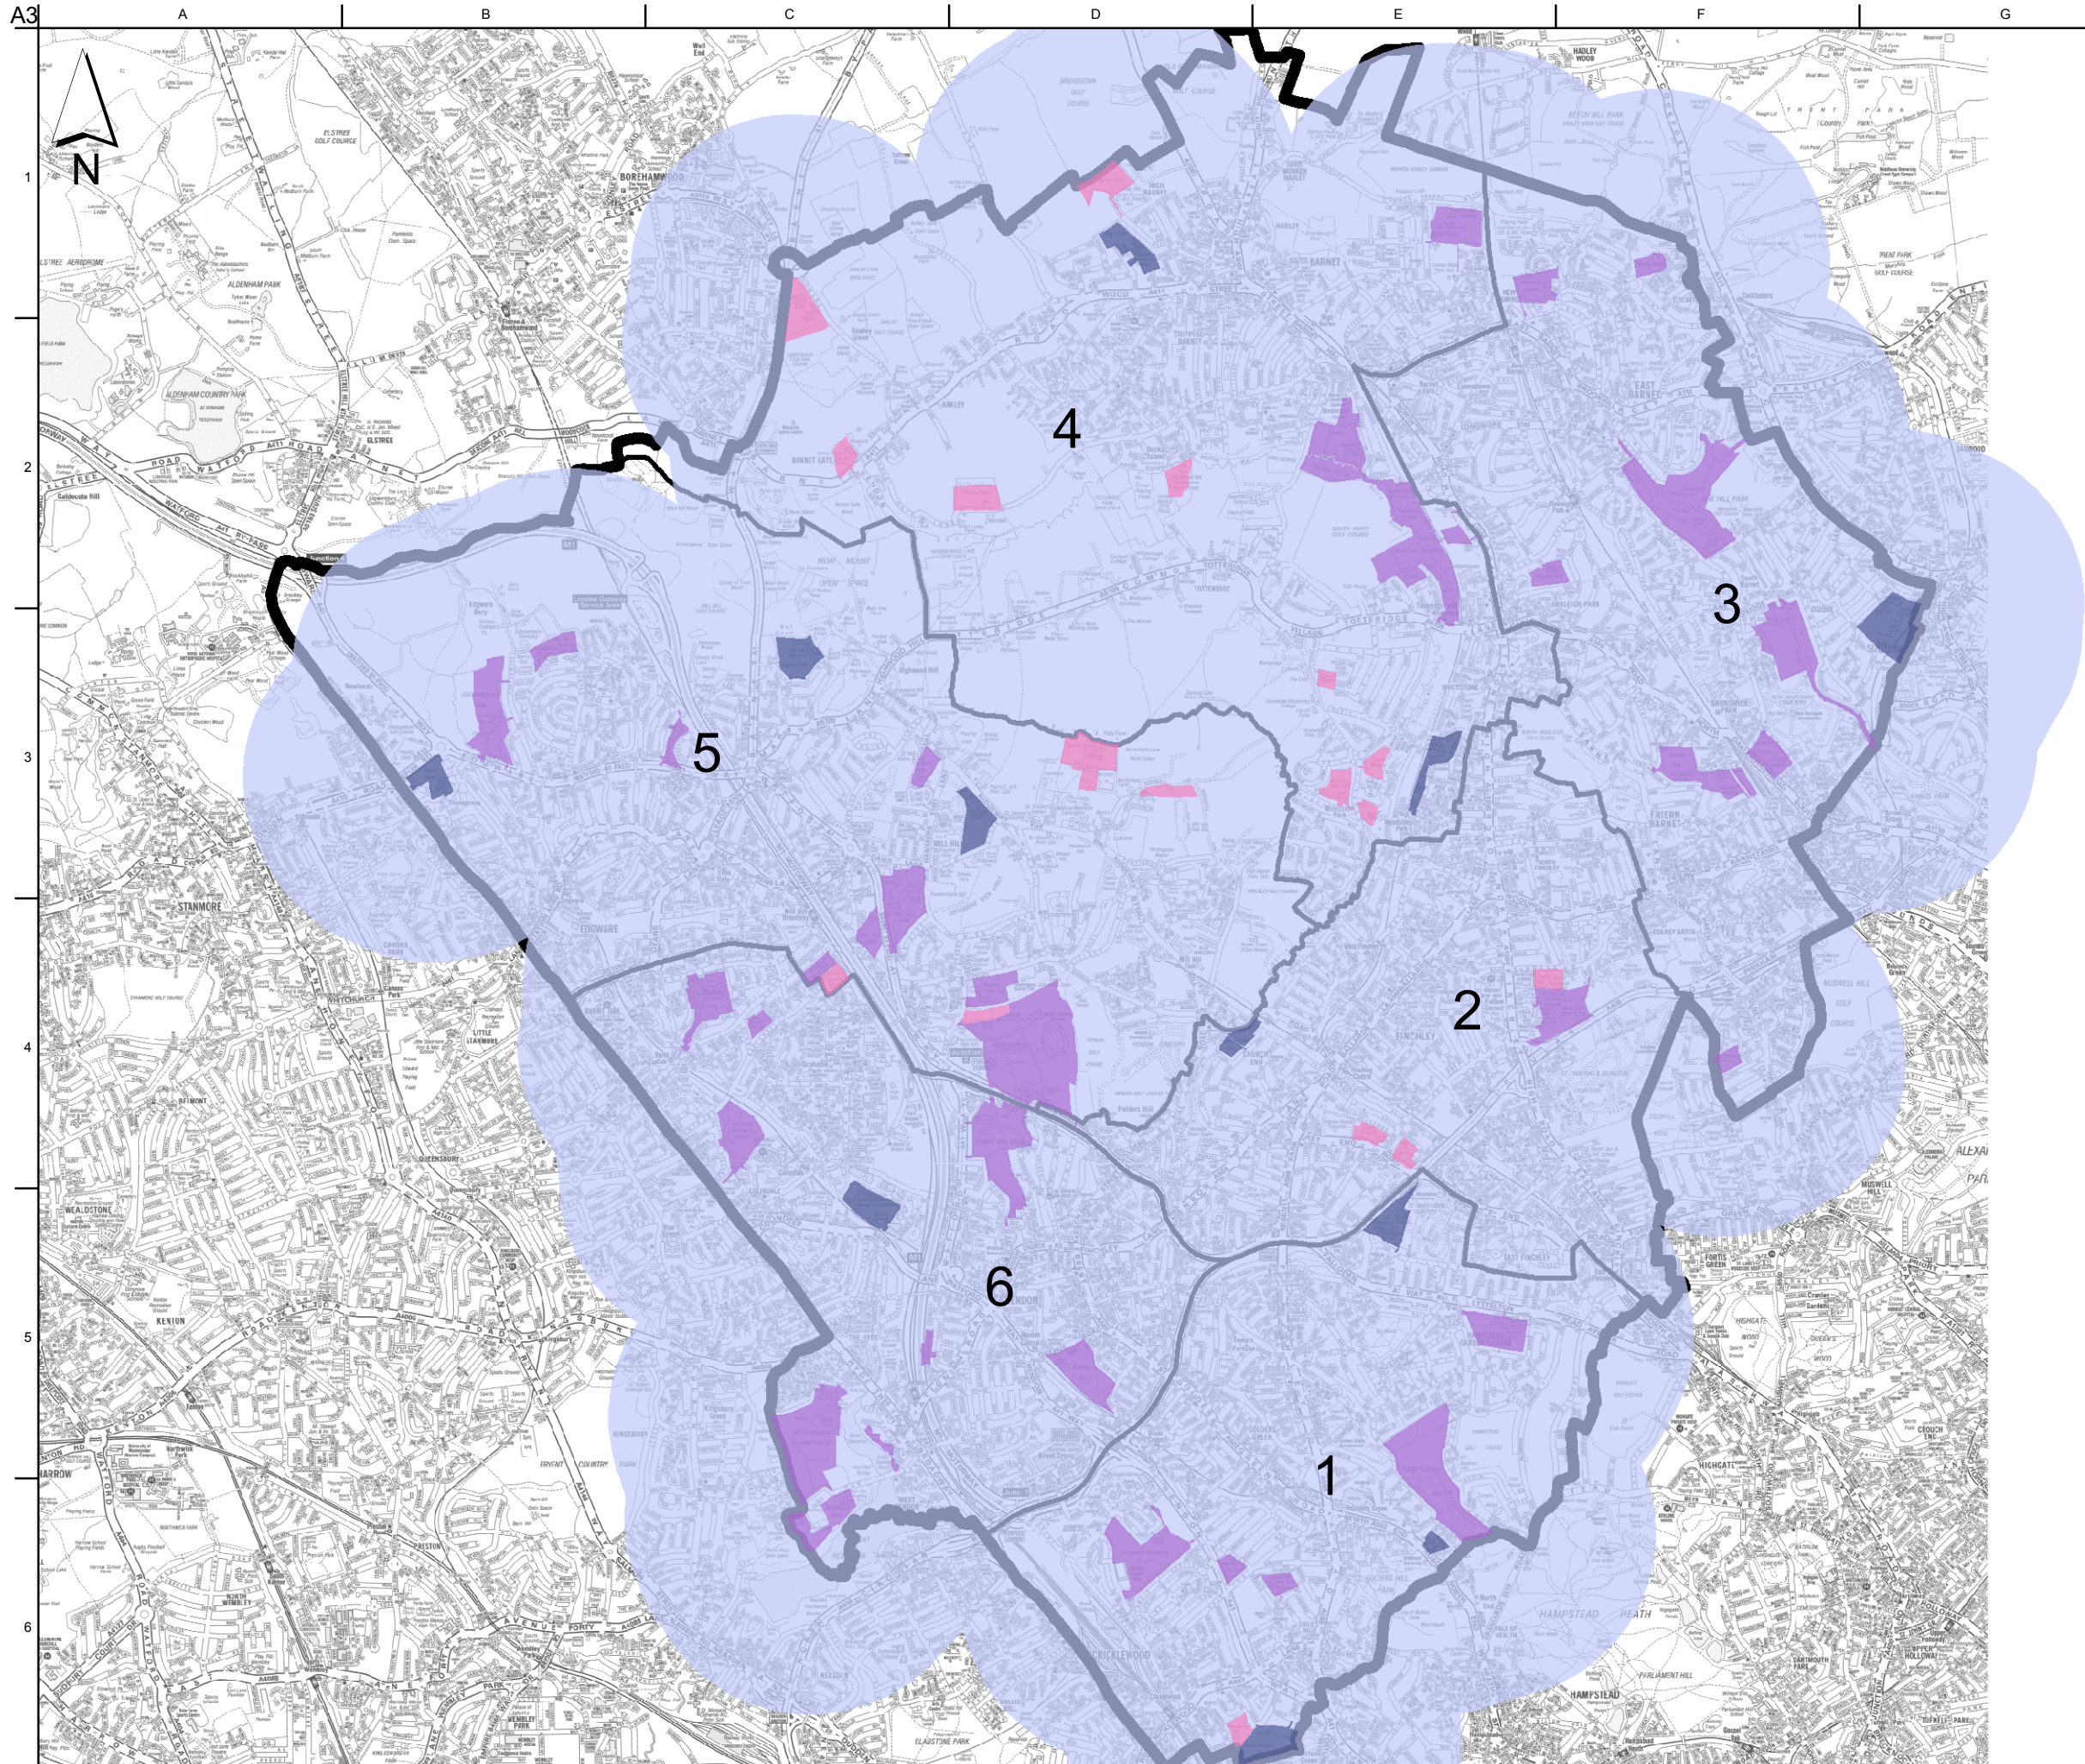

- Area within 1.2km of a playing field
- Type of Facility**
- Club
- LA
- School
- Borough Boundary
- Ward Groups

-	02-09-2009	XX	XX	XX
Issue	Date	By	Chkd	Appd

ARUP
 13 Fitzroy Street
 London W1T 4BQ
 Tel +44 (0)20 7636 1531 Fax +44 (0)20 7580 3924
 www.arup.com

Client
 London Borough of Barnet

Job Title
 Open Space Audit


Drawing Title
Figure 17
 Area within a 1.2km Catchment
 of a Playing Field

Scale at A3
 1:47,649

Discipline
 Civil - Planning

Drawing Status
 Issued

Job No 208654	Drawing No 208654-000	Issue 00
------------------	--------------------------	-------------

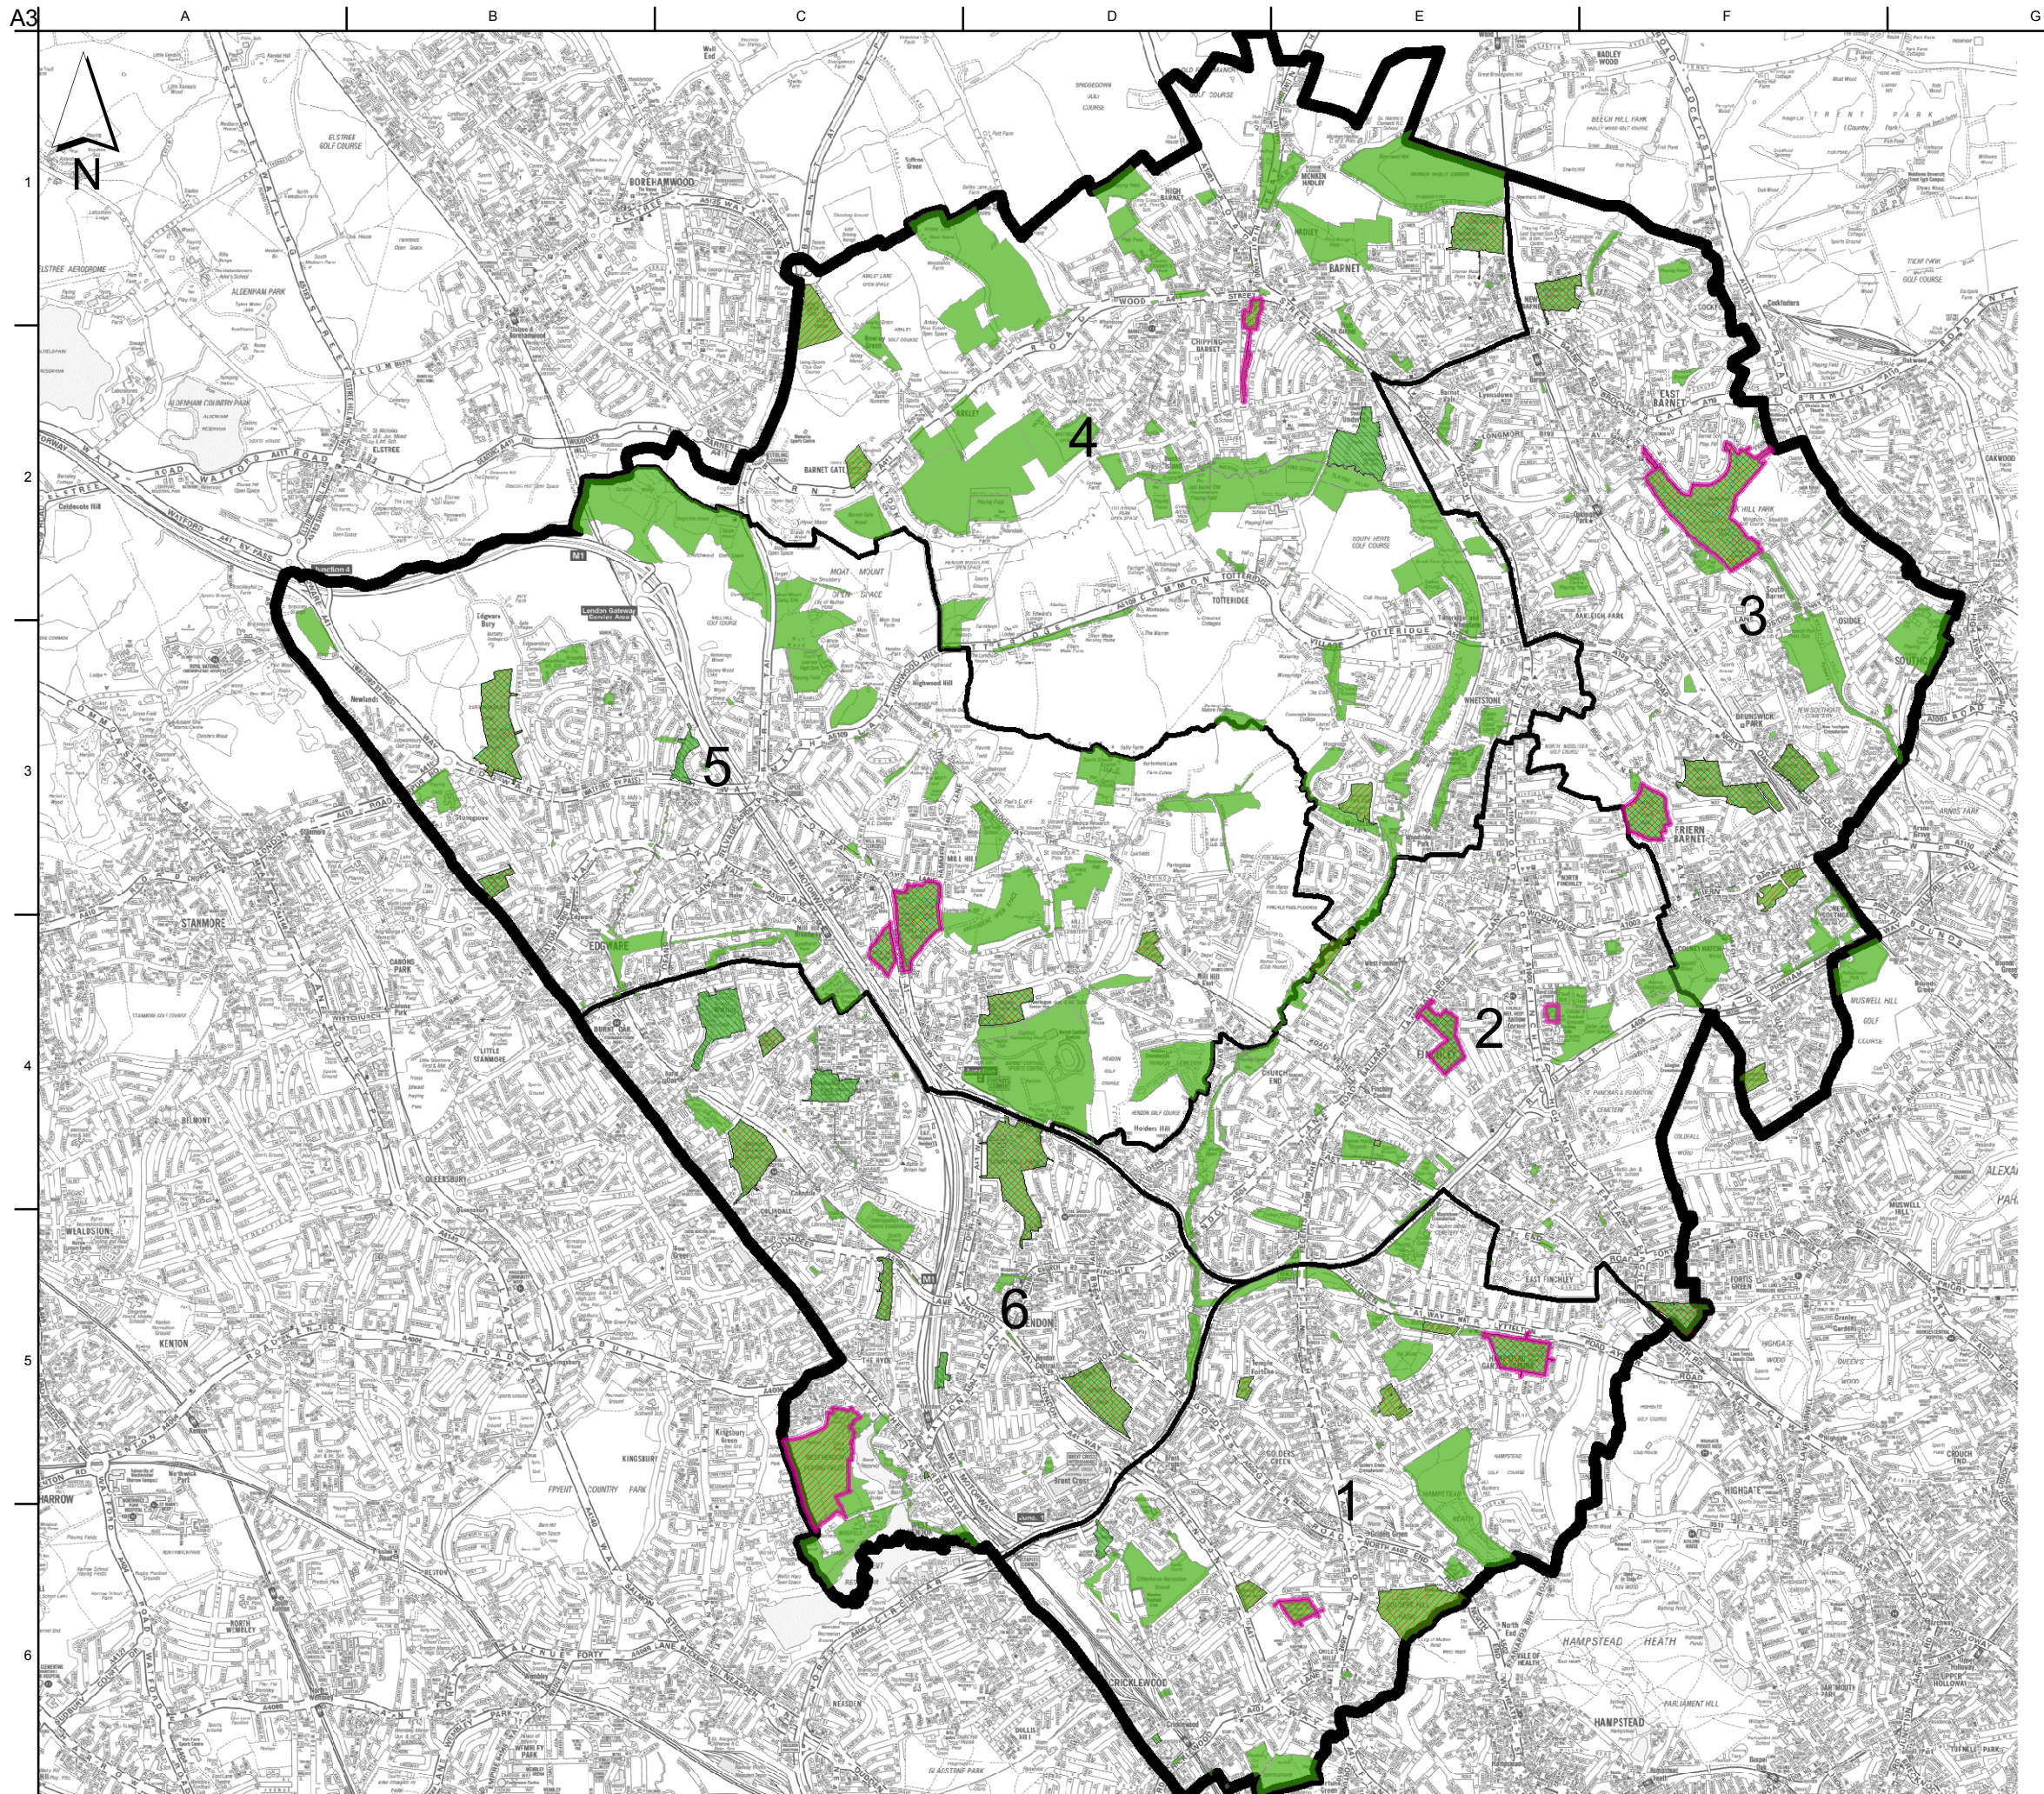

- Bowls
- Site with Tennis Provision
- Site with Basketball/Netball Provision
- Open Spaces
- Ward Groups
- Borough Boundary

-	02-09-2009	XX	XX	XX
Issue	Date	By	Chkd	Appd

ARUP

13 Fitzroy Street
 London W1T 4BQ
 Tel +44 (0)20 7636 1531 Fax +44 (0)20 7580 3924
 www.arup.com

Client
 London Borough of Barnet

Job Title
 Open Space Audit

Drawing Title
Figure 18
 Tennis, Bowls and Basketball / Netball
 Provision in Open Spaces

Scale at A3
 1:47,529

Discipline
 Civil - Planning

Drawing Status
 Issued

Job No 208654	Drawing No 208654-000	Issue 00
------------------	--------------------------	-------------