



Level 1 - GA Colour - Public Consultation
1 : 200

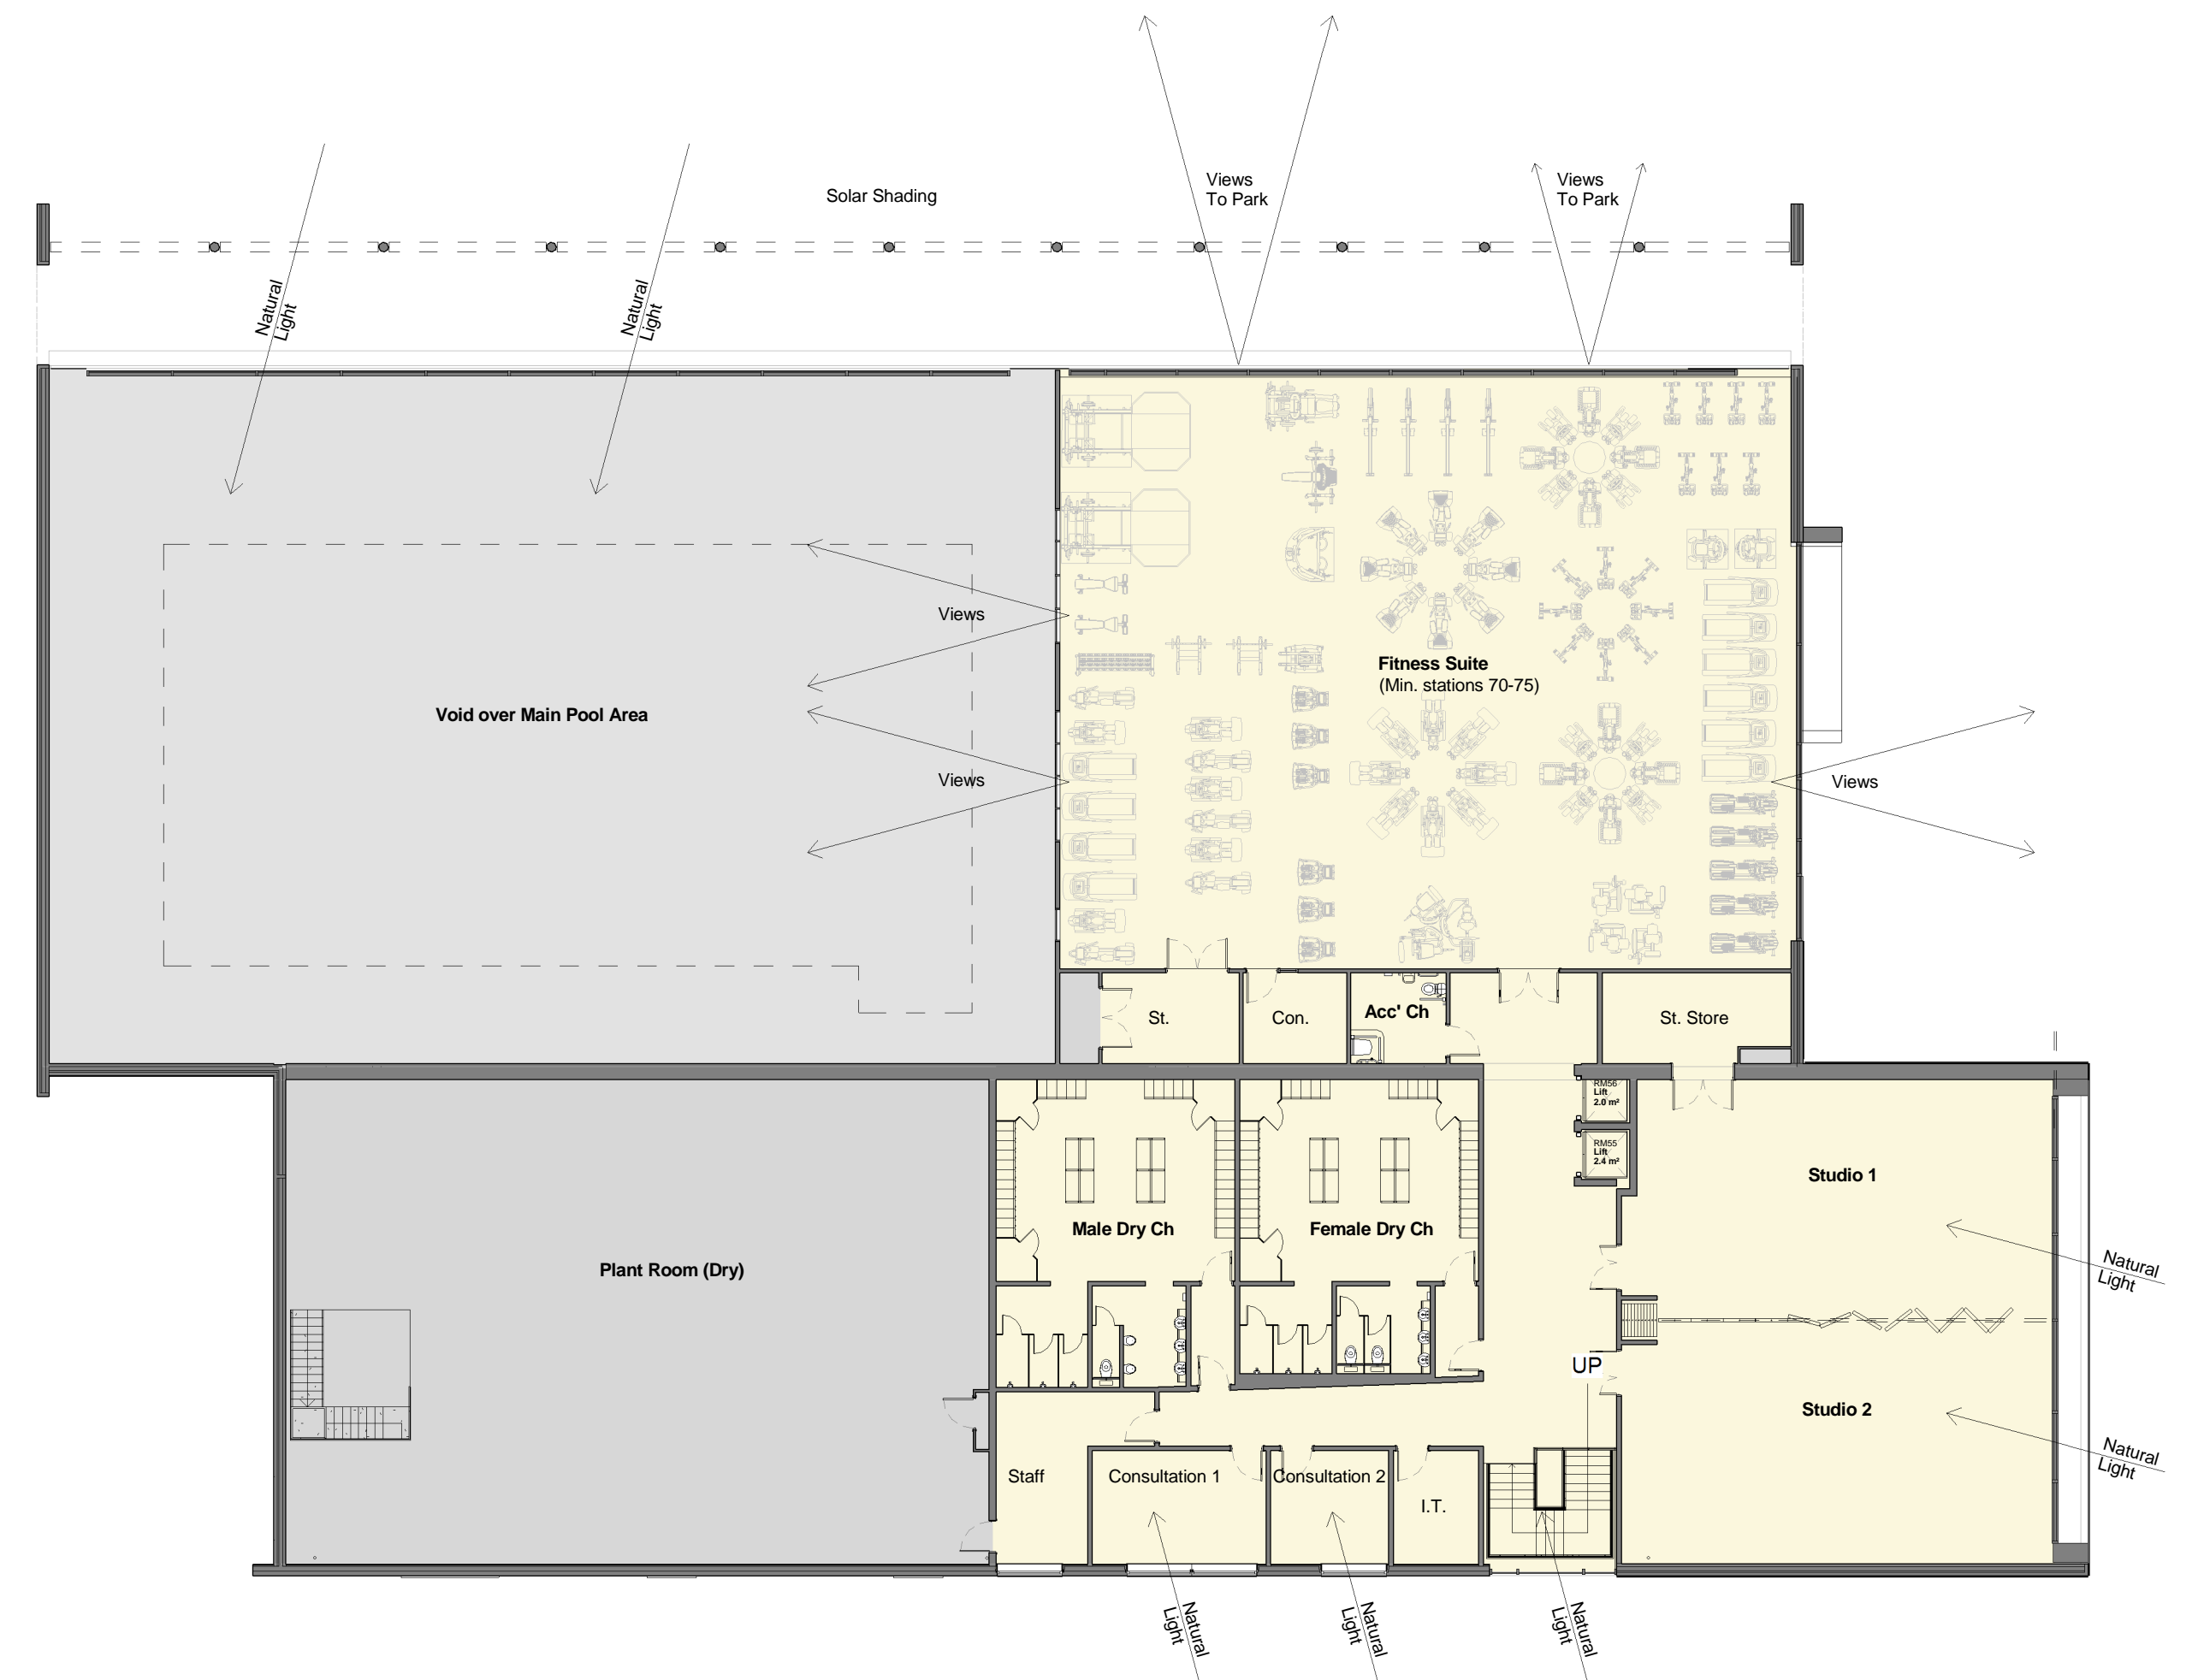

Level 2 - GA Colour - Public Consultation
1 : 200

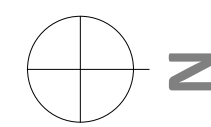