

Map Referred to in The London Borough of Barnet (Brent Cross Cricklewood) Compulsory Purchase Order (No1) 2015

The common seal of THE LONDON BOROUGH OF BARNET was hereunto affixed on the 20th day of April 2015 in the presence of:
 Authorised Signatory: *[Signature]*
 Date: 20th April 2015
[Signature]




Produced by: TerraQuest Solutions Limited
 202 - 199 Broad Street
 Birmingham
 www.terraquest.co.uk
 0121 234 1300

Produced for: The London Borough of Barnet
 The Borough
 London
 www.barnet.gov.uk
 020 8559 2000




Based upon Ordnance Survey © Crown Copyright 2014
 All rights reserved. All Rights Reserved (OS) Property
 Licence number: 10004821

Notes:

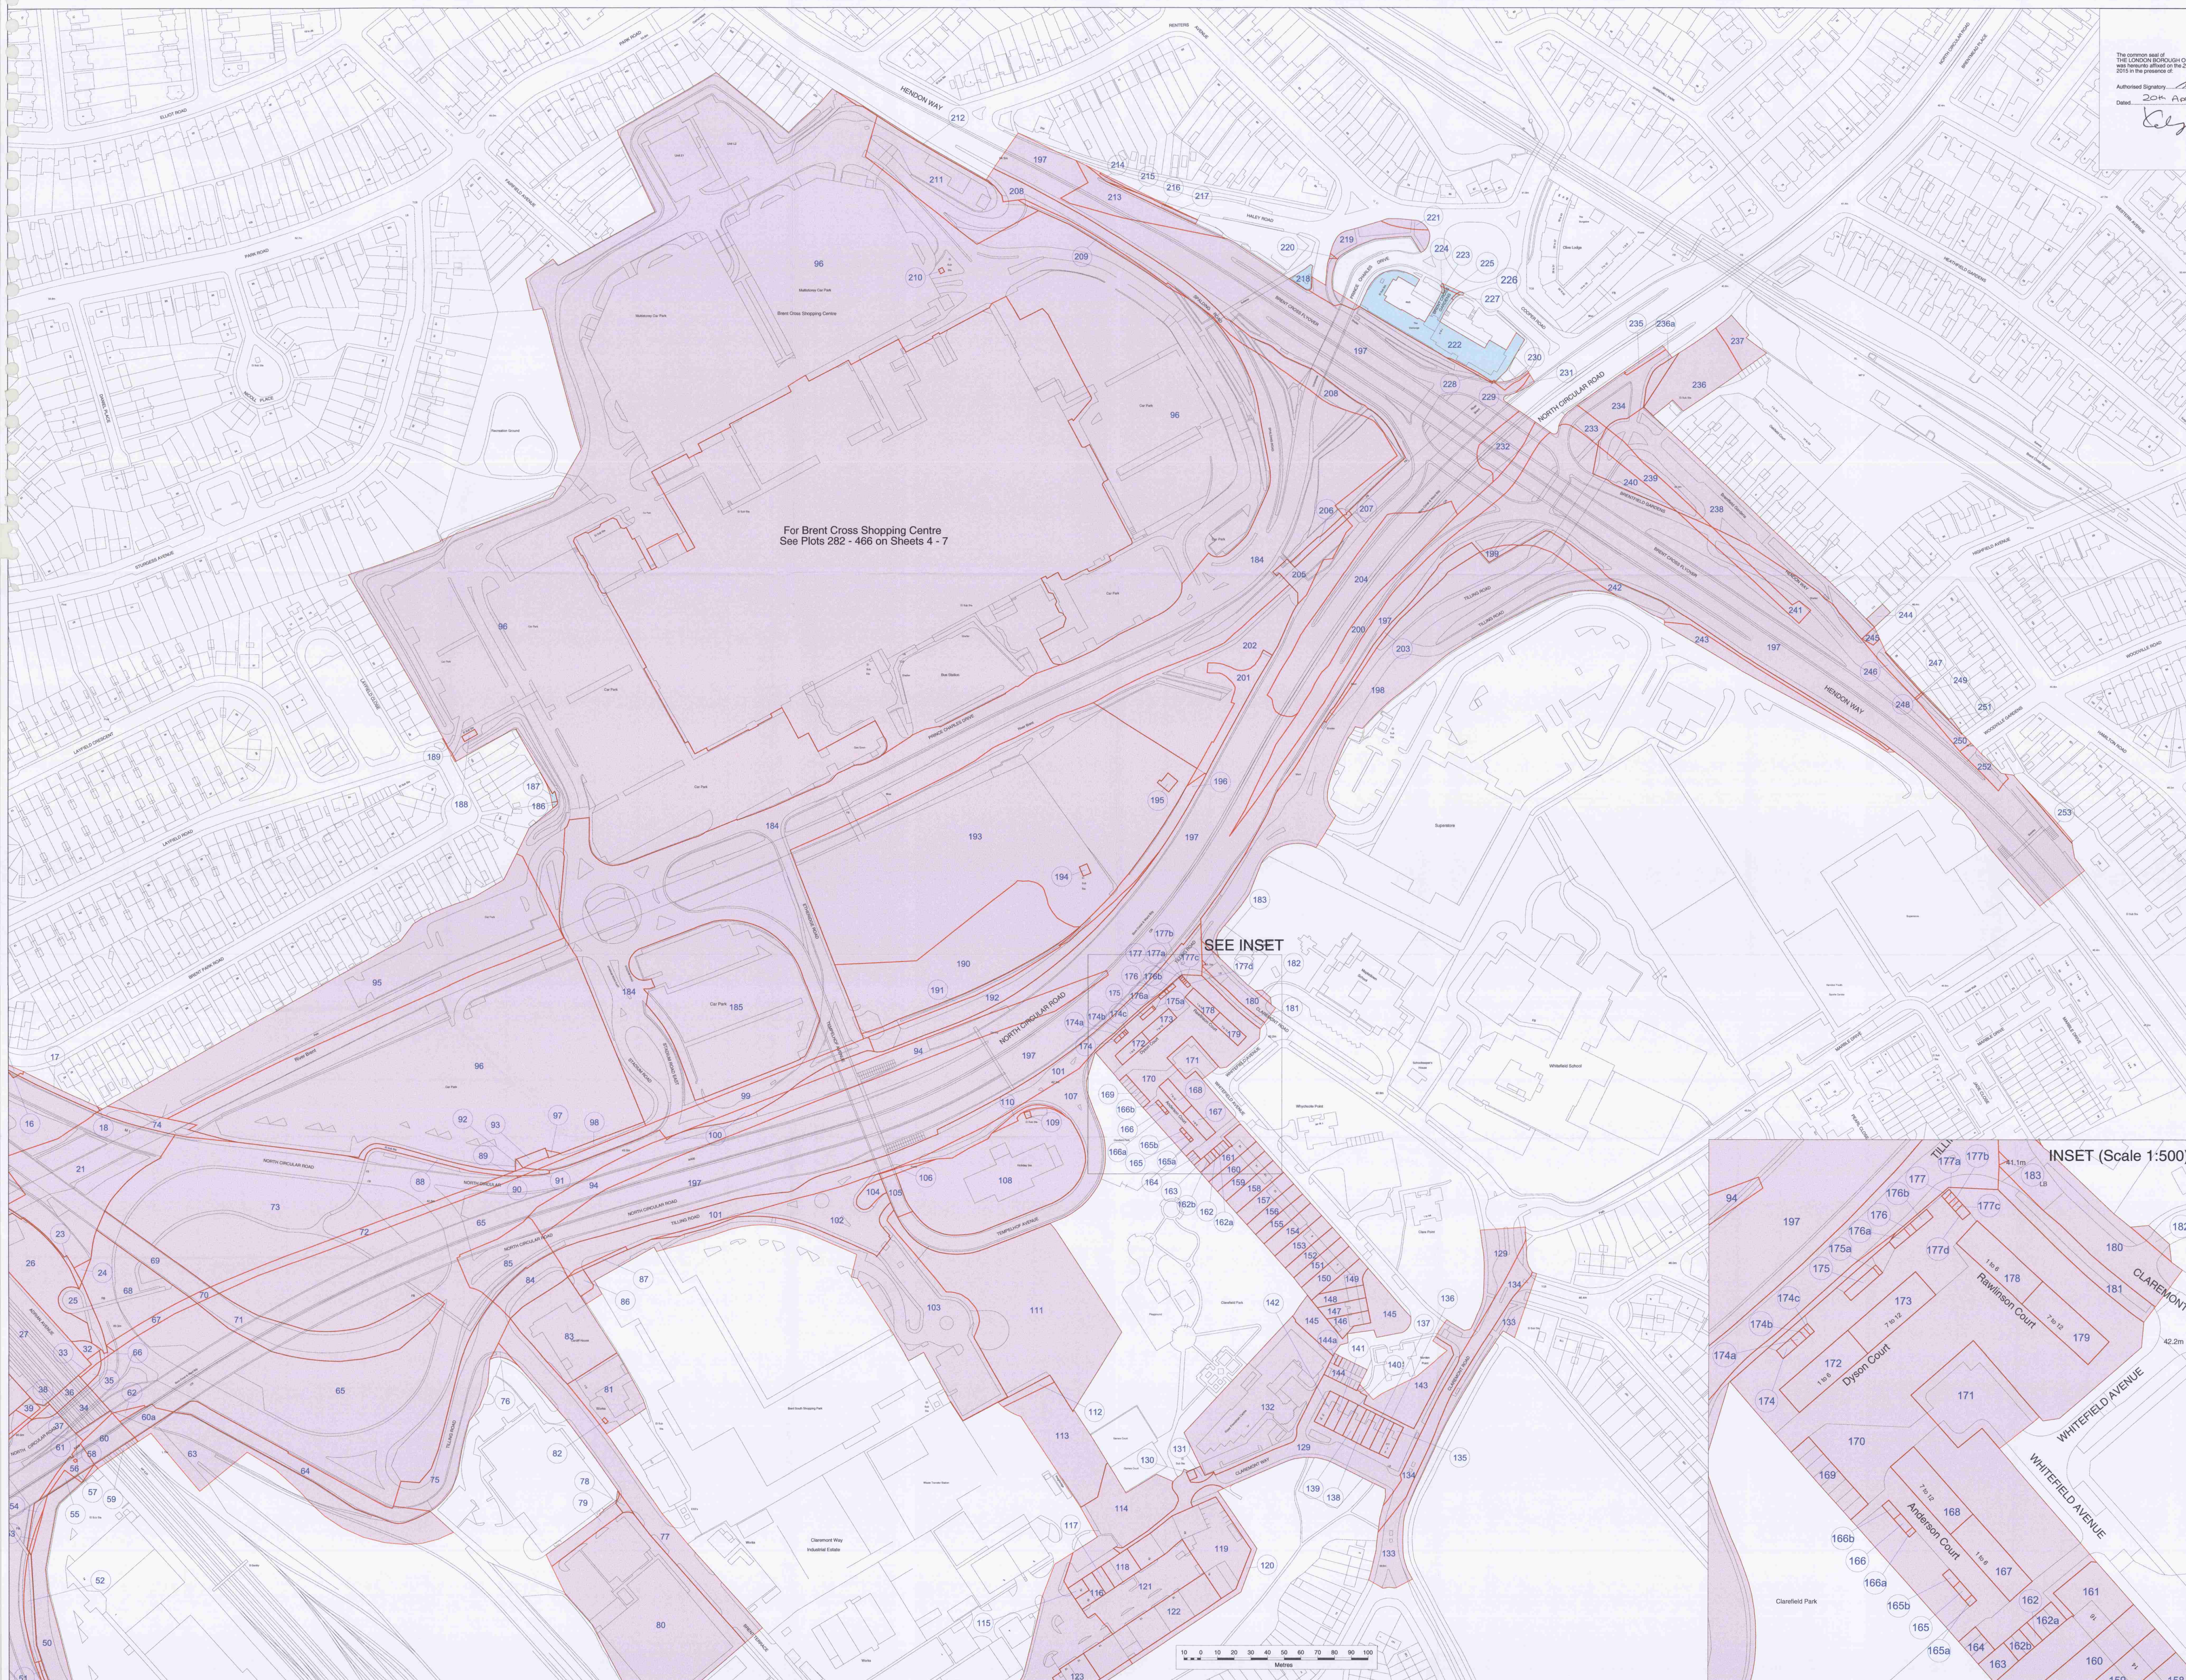

For Brent Cross Shopping Centre
 See Plots 282 - 466 on Sheets 4 - 7

SEE INSET

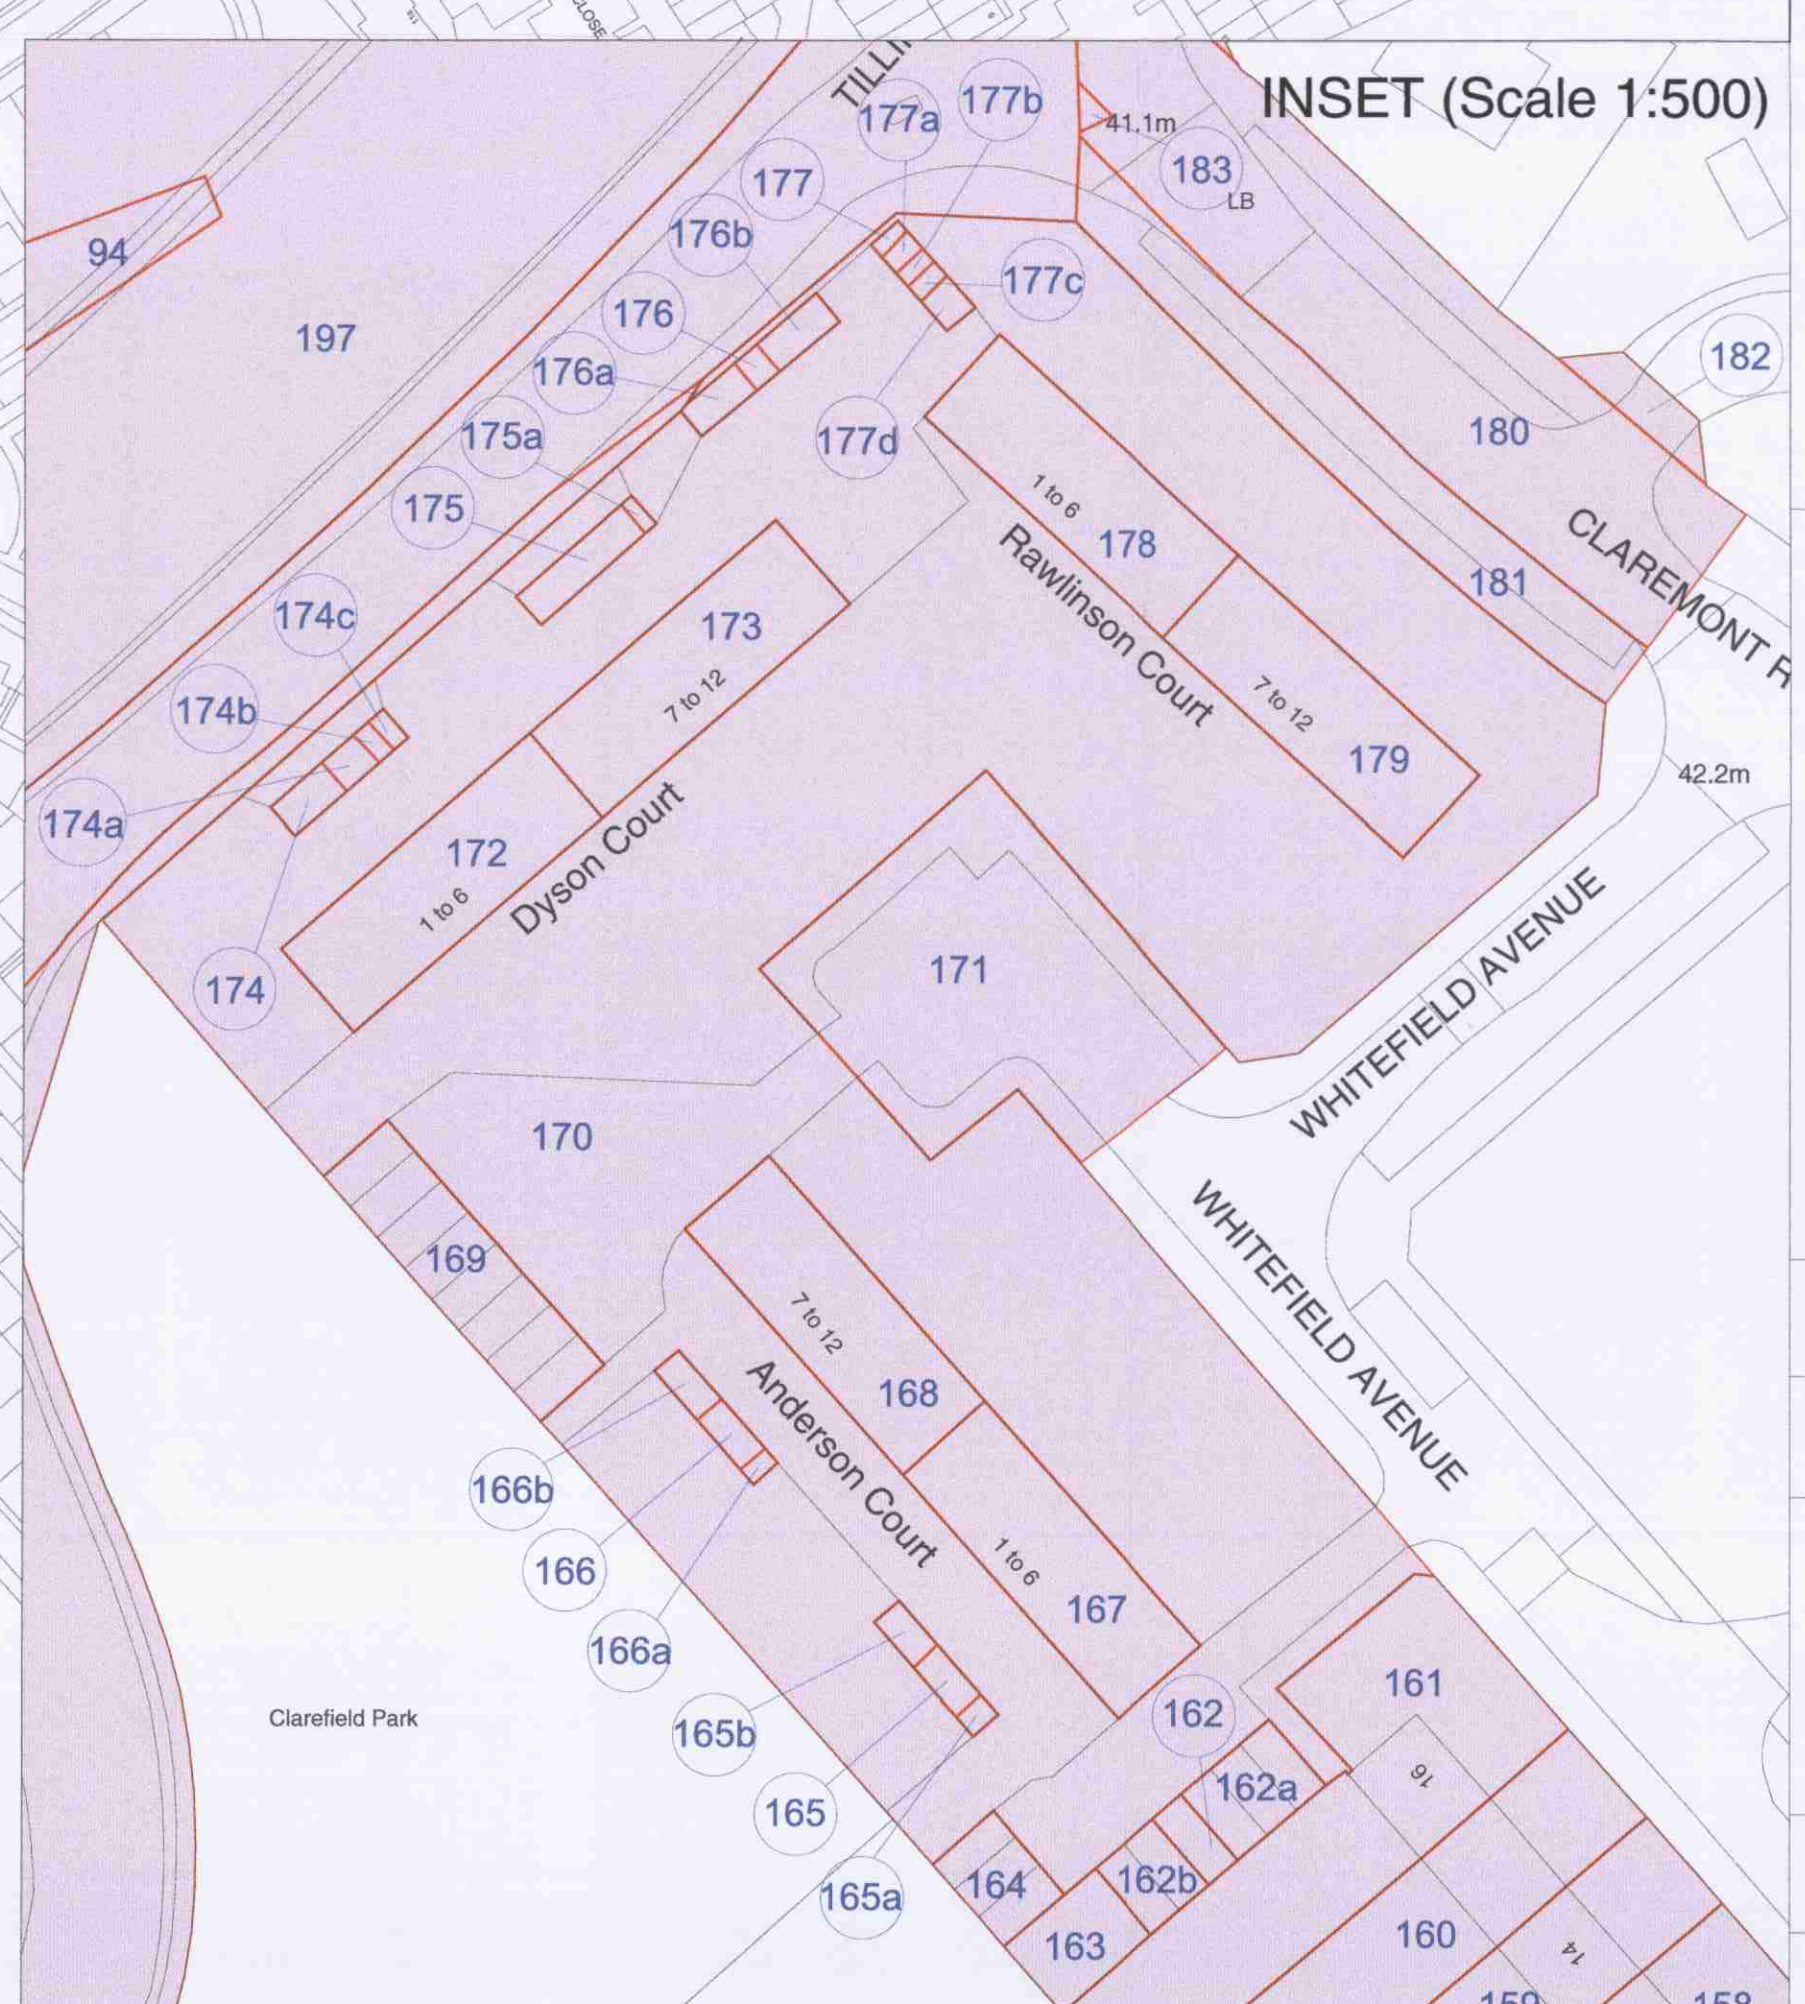

INSET (Scale 1:500)

Key:
 Land to be acquired
 New rights to be acquired

Business Unit	Land Acquisition	Status	Final
Approved By	YP	Approved Date	08/04/2015
Checked By	MD	Checked Date	02/04/2015
Drawn By	PW	Date Drawn	02/04/2015

Title:
 Map Referred to in The London Borough of Barnet (Brent Cross Cricklewood) Compulsory Purchase Order (No1) 2015
 Plan 2 of 7

Date of Issue	Project Code	Scale
08/04/2015	1186-7888	1:1250/8A0

Document Number: 1186-7888/001738
 Version: 1.0

