


The London Borough of Barnet (Brent Cross Cricklewood) Compulsory Purchase Order (No.1) 2015

Plan referred to in the General Vesting Declaration (No. 3) – Plots 263, 264, 265 and 266

The common seal of
THE LONDON BOROUGH OF BARNET
Was hereunto affixed on the day of
November 2019 in the presence of:-

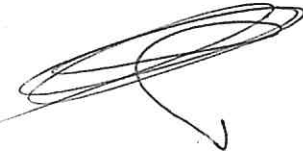



Authorised Signatory.....

Dated..... 14/11/19



No. IN SEAL
REGISTERED
4/3165

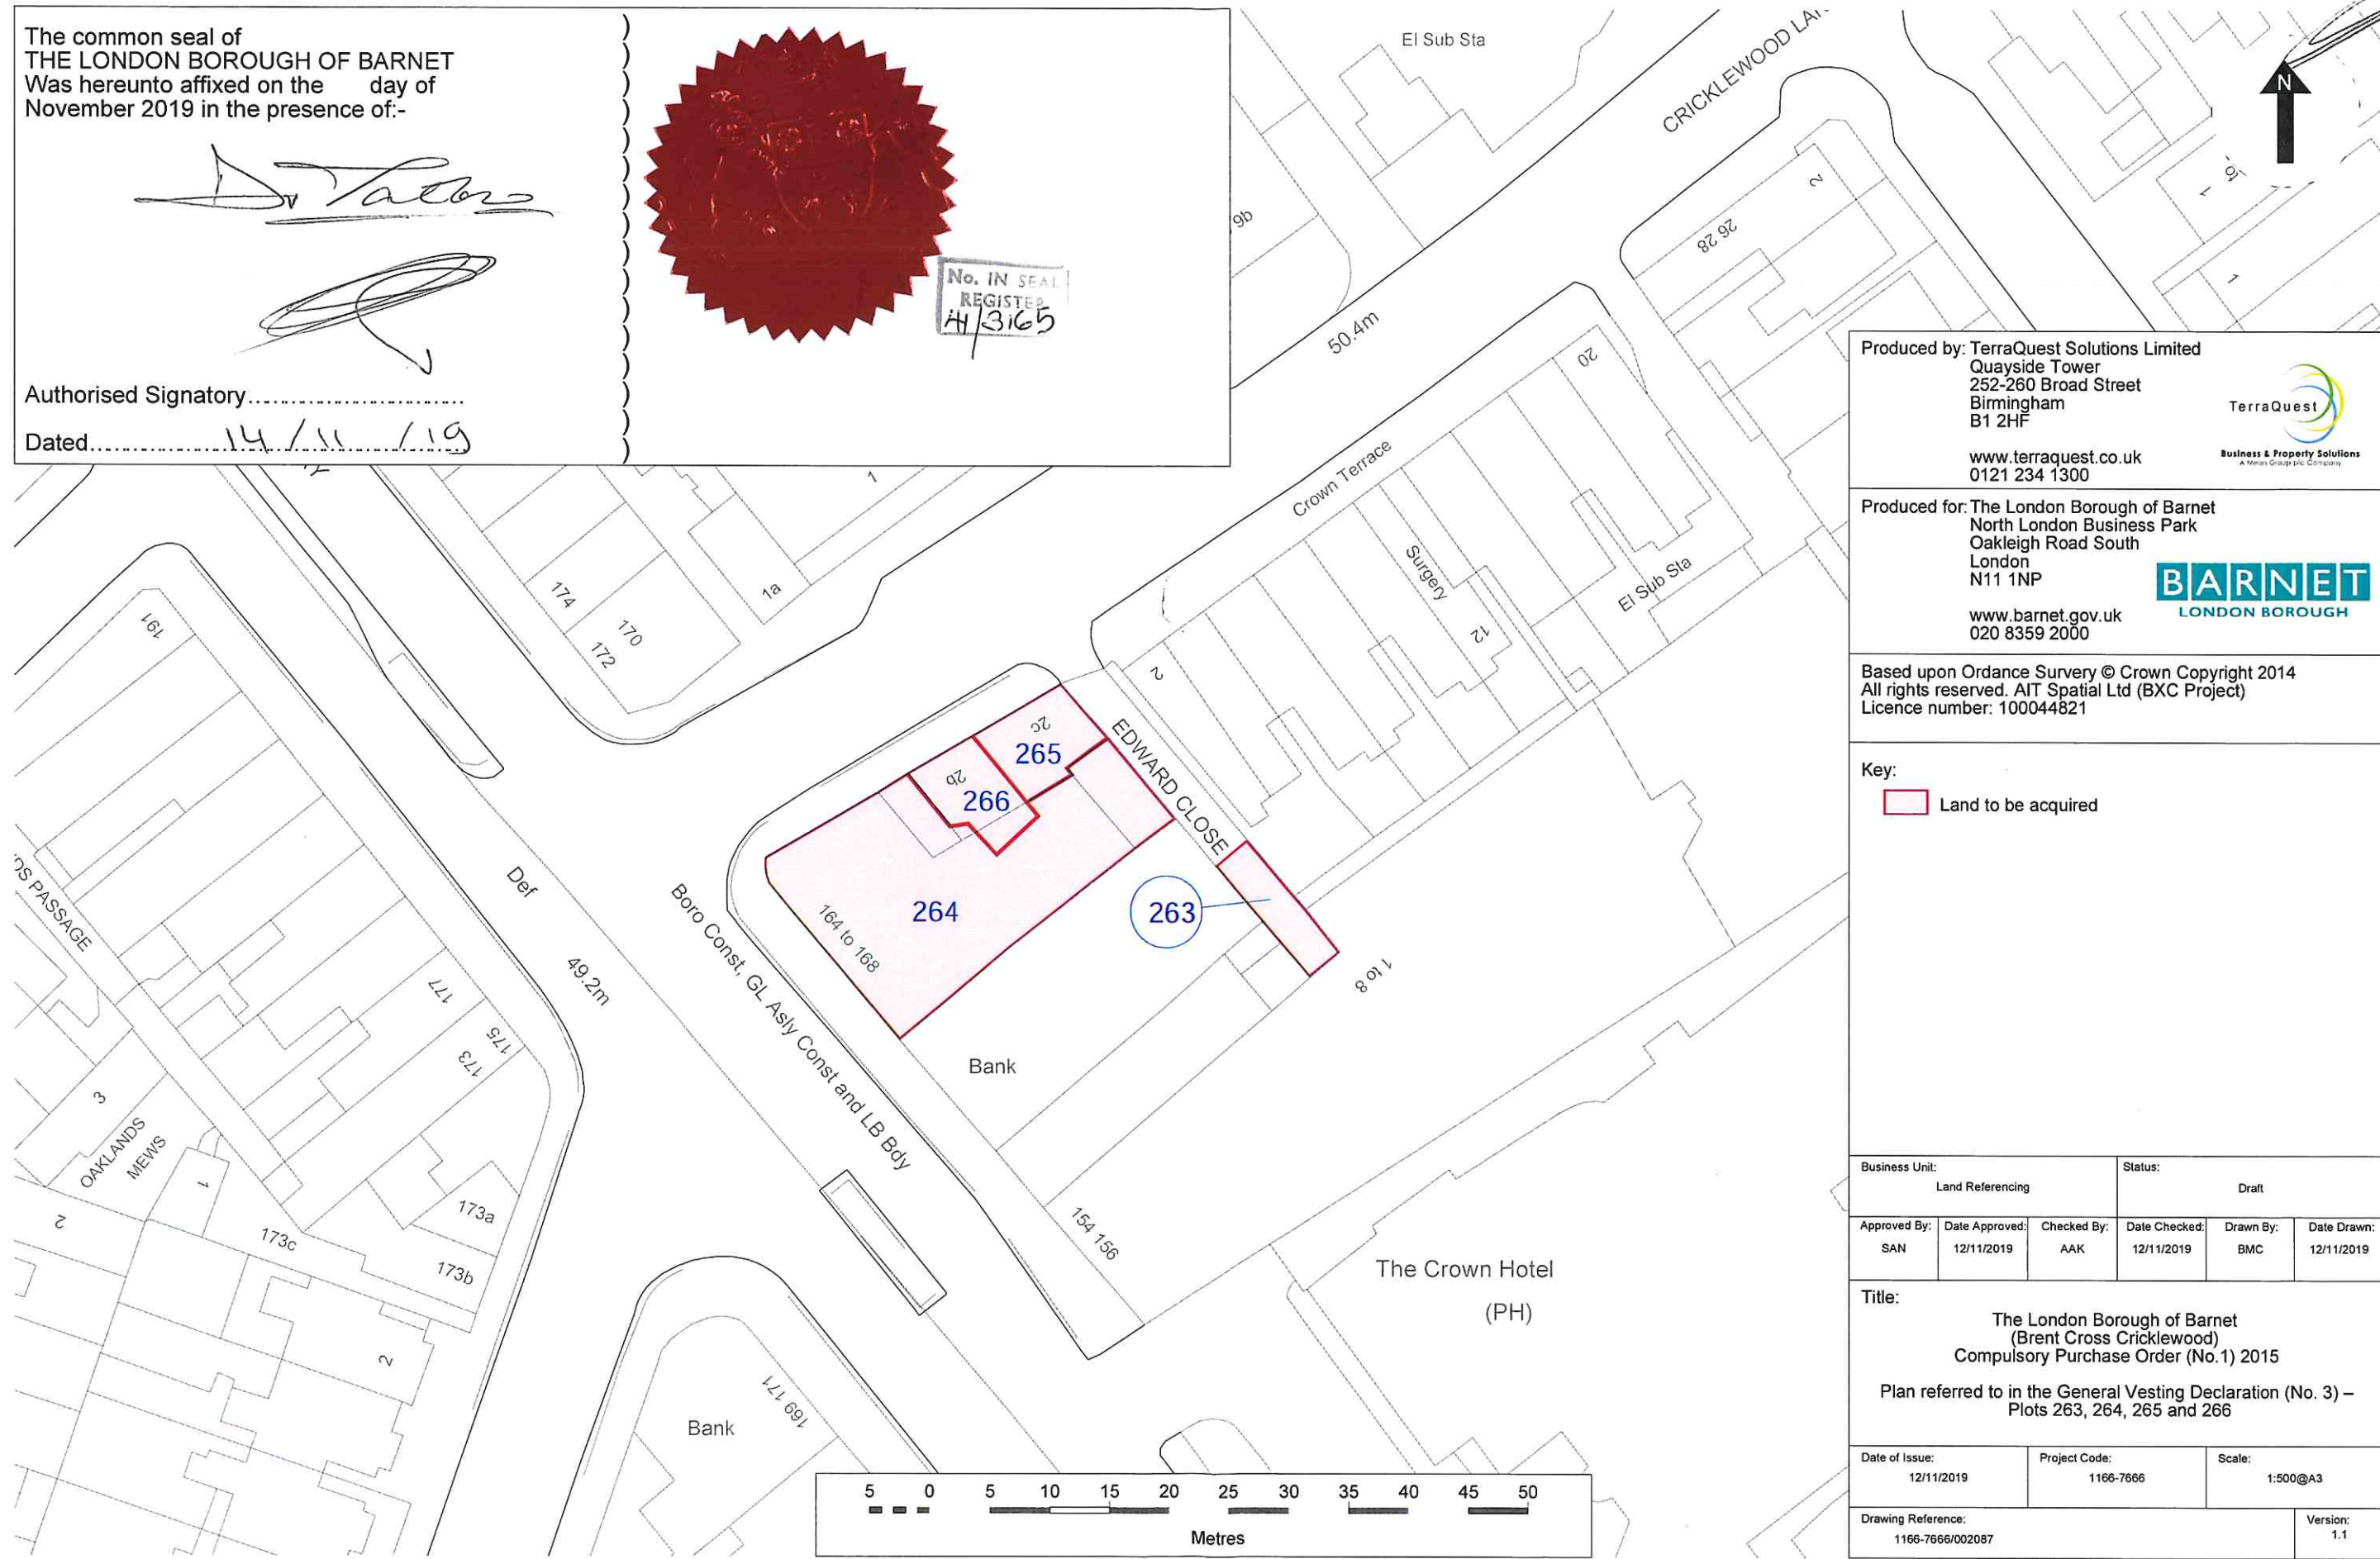

Produced by: TerraQuest Solutions Limited
Quayside Tower
252-260 Broad Street
Birmingham
B1 2HF
www.terraquest.co.uk
0121 234 1300

Produced for: The London Borough of Barnet
North London Business Park
Oakleigh Road South
London
N11 1NP
www.barnet.gov.uk
020 8359 2000

Based upon Ordnance Survey © Crown Copyright 2014
All rights reserved. AIT Spatial Ltd (BXC Project)
Licence number: 100044821

Key:
Land to be acquired

Business Unit:	Land Referencing	Status:	Draft		
Approved By:	Date Approved:	Checked By:	Date Checked:	Drawn By:	Date Drawn:
SAN	12/11/2019	AAK	12/11/2019	BMC	12/11/2019

Title:
The London Borough of Barnet
(Brent Cross Cricklewood)
Compulsory Purchase Order (No.1) 2015
Plan referred to in the General Vesting Declaration (No. 3) –
Plots 263, 264, 265 and 266

Date of Issue:	Project Code:	Scale:
12/11/2019	1166-7666	1:500@A3

Drawing Reference:	Version:
1166-7666/002087	1.1